
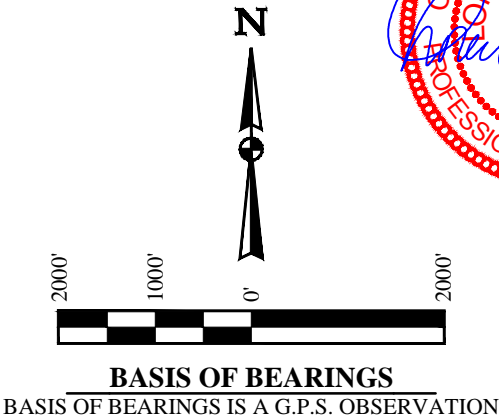


LEGEND:

- = BOTTOM HOLE.
▲ = SECTION CORNERS LOCATED.

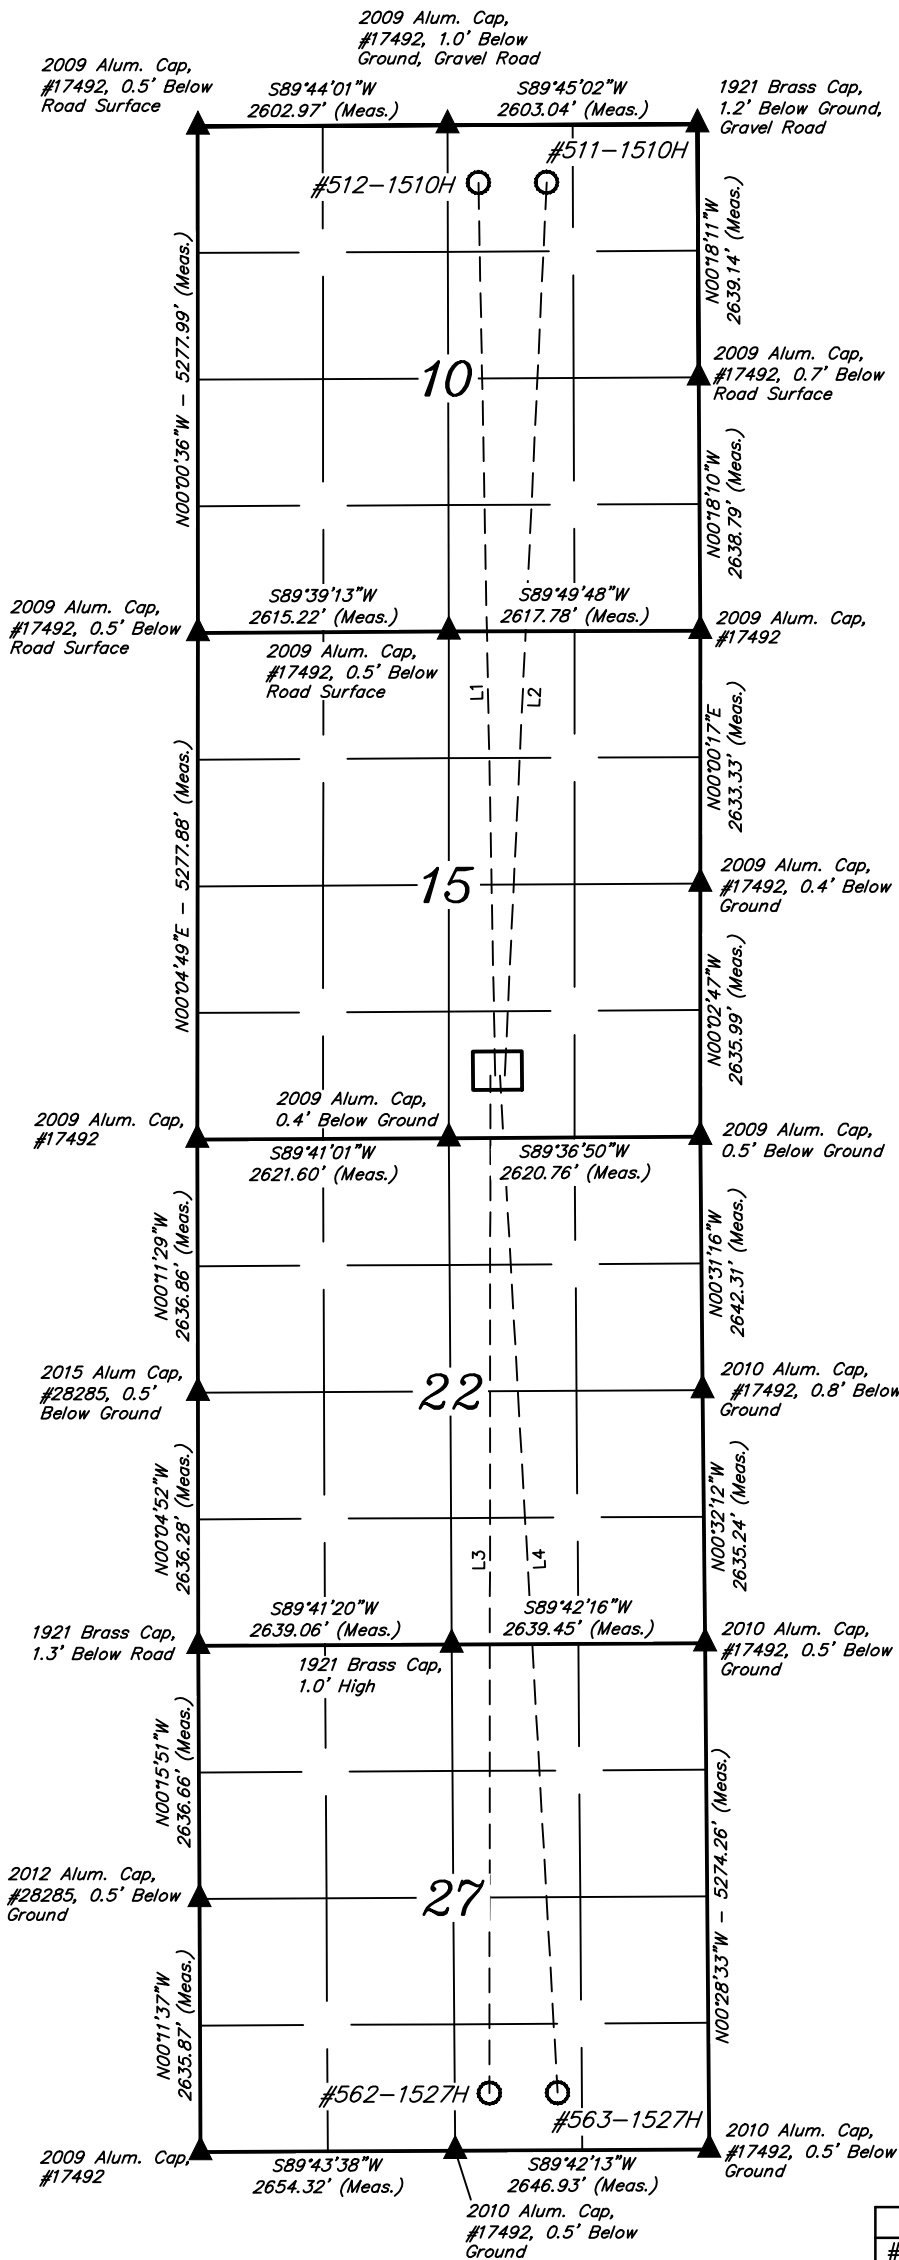

LINE TABLE		
LINE	DIRECTION	LENGTH
L1	N01°04'19"W	9303.18'
L2	N02°40'55"E	9314.26'
L3	S00°03'13"W	10598.56'
L4	S03°14'27"E	10612.52'

WELL	SHL FOOTAGES	SECTION	TOWNSHIP	RANGE
#512-1510H	650' FSL 2137' FEL	15	11N	63W
#562-1527H	650' FSL 2187' FEL	15	11N	63W
#511-1510H	650' FSL 2037' FEL	15	11N	63W
#563-1527H	650' FSL 2087' FEL	15	11N	63W

WELL	BHL FOOTAGES	SECTION	TOWNSHIP	RANGE
#512-1510H	600' FNL 2285' FEL	10	11N	63W
#562-1527H	600' FSL 2285' FEL	27	11N	63W
#511-1510H	600' FNL 1575' FEL	10	11N	63W
#563-1527H	600' FSL 1575' FEL	27	11N	63W

EOG RESOURCES, INC.

CRITTER CREEK 15 SWSE
SECTION 15, T11N, R63W, 6th P.M.
SW 1/4 SE 1/4
WELD COUNTY, COLORADO



UELS, LLC
Corporate Office * 85 South 200 East
Vernal, UT 84078 * (435) 789-1017

DRAWN BY: M.F.D.	DATE DRAWN: 04-06-15
SCALE: 1" = 2000'	REVISED: 07-31-15 J.W.
MULTI-WELL PLAN	FIGURE #6