


CRITTER CREEK 21 NWNE

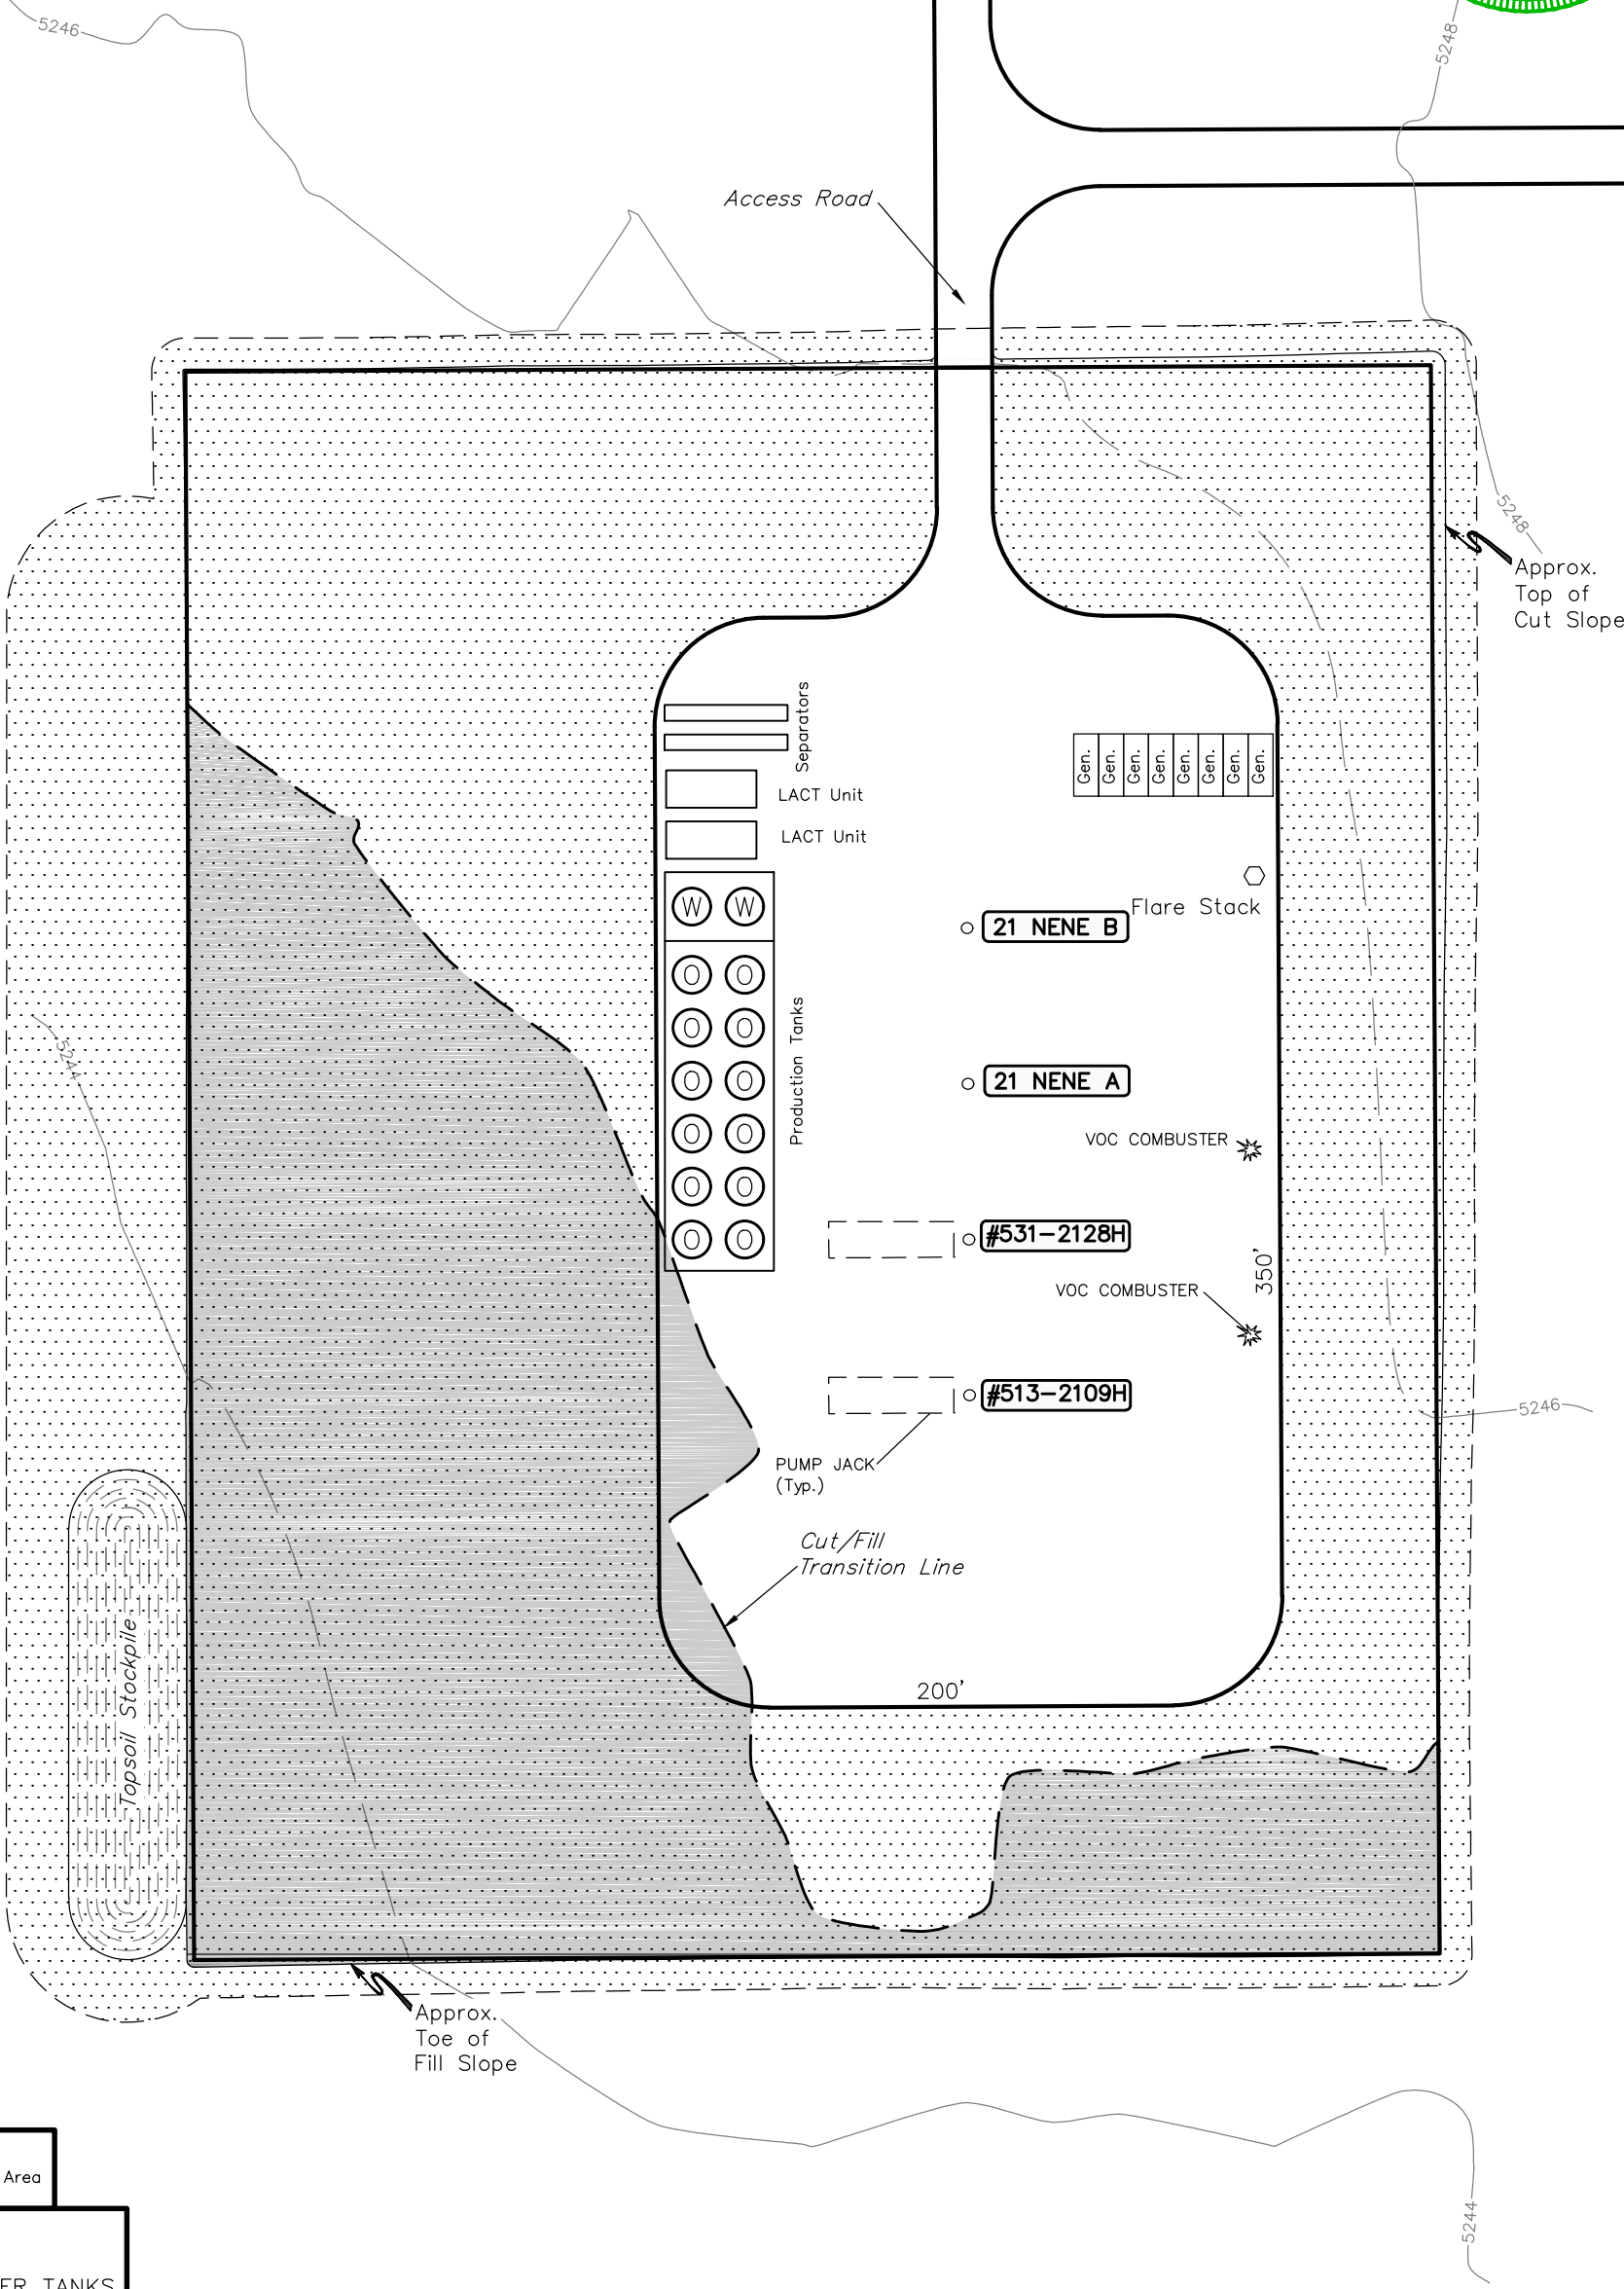

LEGEND:

Reclaimed Area

LEGEND:

= WATER TANKS

= OIL TANKS

APPROXIMATE PRODUCTION PAD ACREAGE = ±1.633 ACRES
APPROXIMATE RECLAIMED AREA ACREAGE = ±4.072 ACRES
TOTAL ACREAGE = ±5.705 ACRES



NOTES:

- Contours shown at 2' intervals.

EOG RESOURCES, INC.
CRITTER CREEK 21 NENE
SECTION 21, T11N, R63W, 6th P.M.
NE 1/4 NE 1/4
WELD COUNTY, COLORADO



UELS, LLC
Corporate Office * 85 South 200 East
Vernal, UT 84078 * (435) 789-1017

DRAWN BY: C.D.L.	DATE DRAWN: 03-30-15
SCALE: 1" = 60'	REVISED: 06-24-15 J.L.
INTERIM RECLAMATION PLAN	FIGURE #4