
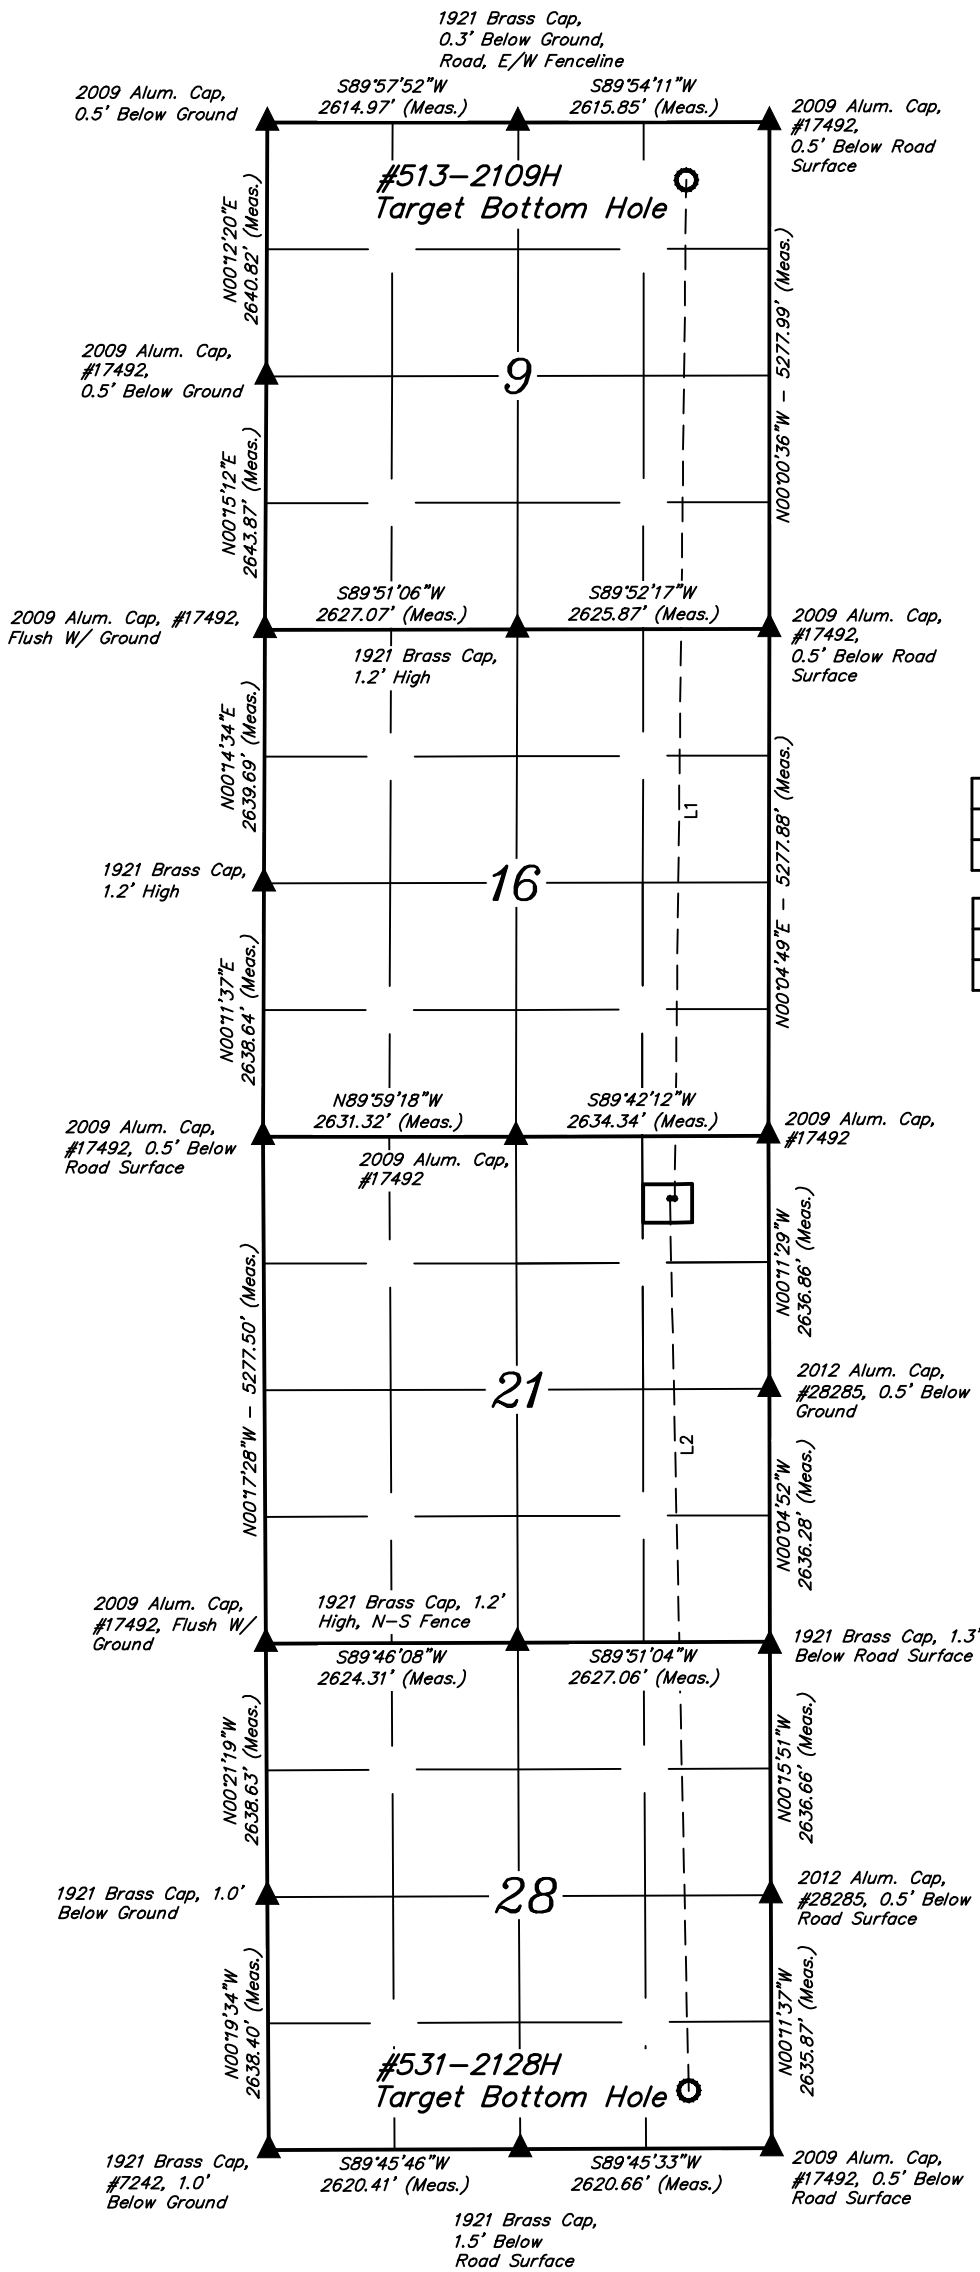


LEGEND:
● = PROPOSED WELLHEAD.
○ = TARGET BOTTOM HOLE.
▲ = SECTION CORNERS LOCATED.

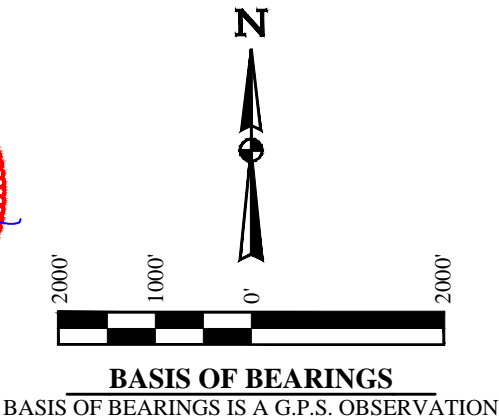

WELL	SHL FOOTAGES	SECTION	TOWNSHIP	RANGE
#513-2109H	650' FNL 981' FEL	21	11N	63W
#531-2128H	650' FNL 1031' FEL	21	11N	63W

WELL	BHL FOOTAGES	SECTION	TOWNSHIP	RANGE
#513-2109H	600' FNL 865' FEL	9	11N	63W
#531-2128H	600' FSL 865' FEL	28	11N	63W

LINE TABLE		
LINE	DIRECTION	LENGTH
L1	N00°39'00"E	10610.17'
L2	S01°12'16"E	9295.97'

EOG RESOURCES, INC.
CRITTER CREEK 21 NENE
SECTION 21, T11N, R63W, 6th P.M.
NE 1/4 NE 1/4
WELD COUNTY, COLORADO



UELS, LLC
Corporate Office * 85 South 200 East
Vernal, UT 84078 * (435) 789-1017

DRAWN BY: C.D.L.	DATE DRAWN: 03-30-15
SCALE: 1" = 2000'	REVISED: 07-31-15
MULTI-WELL PLAN	FIGURE #6