


Approx.
Top of
Cut Slope

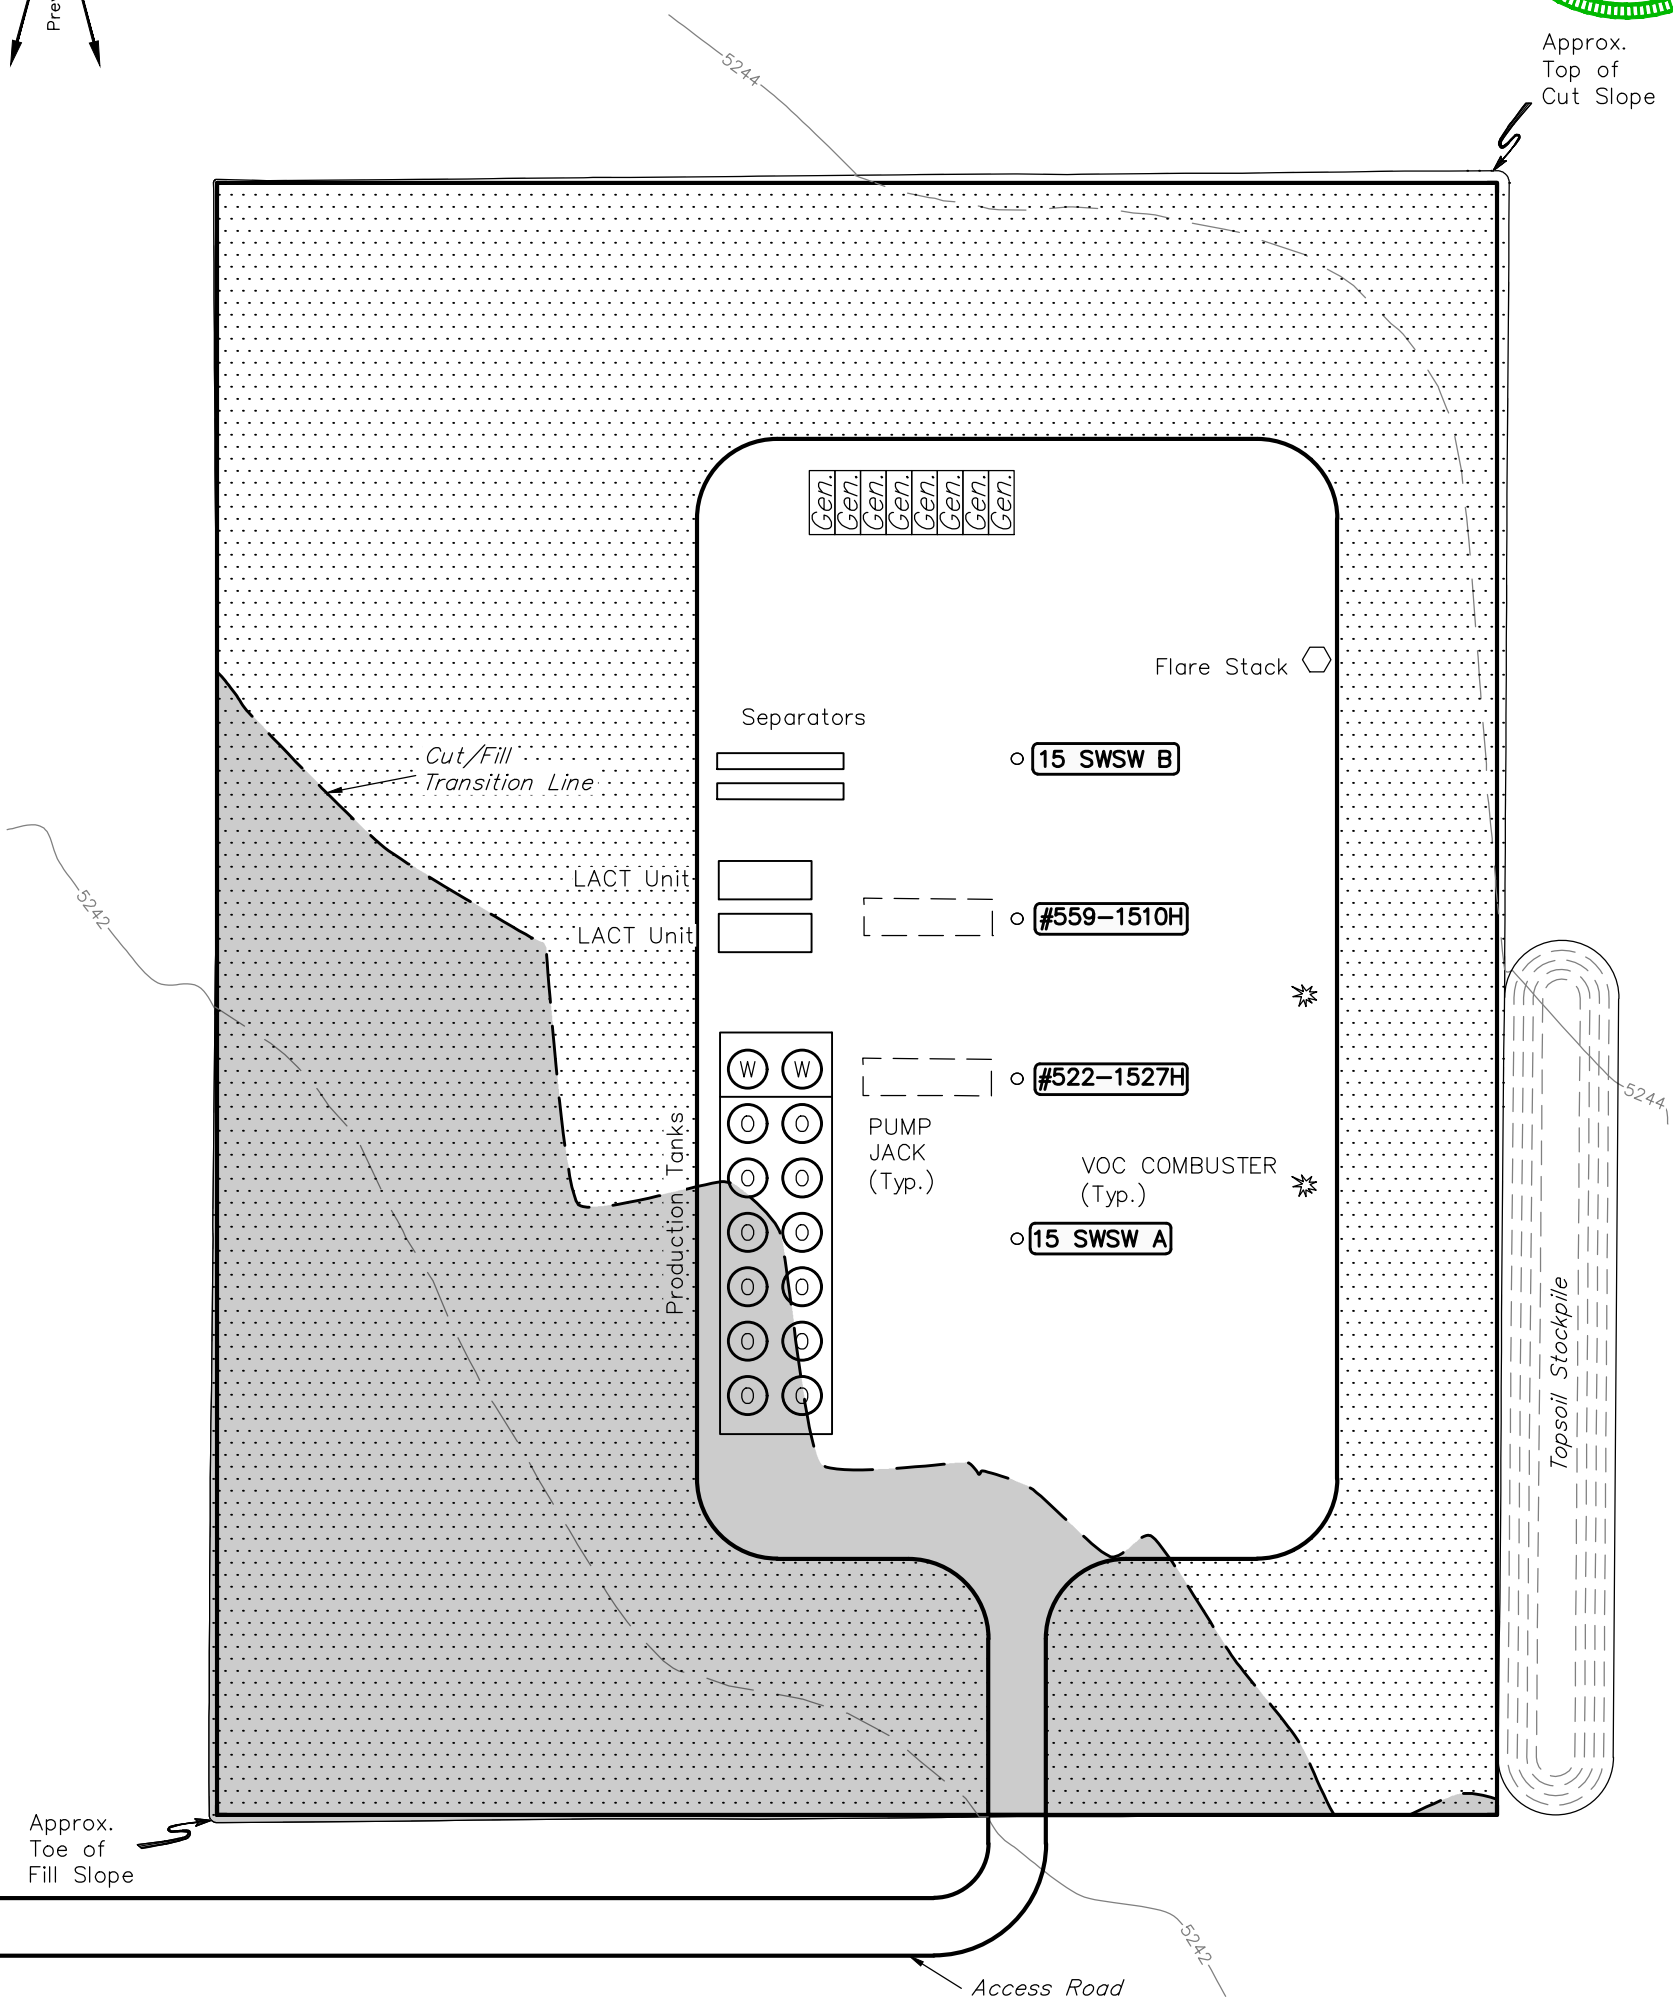

APPROXIMATE PRODUCTION PAD ACREAGE = ±1.634 ACRES APPROXIMATE RECLAIMED AREA ACREAGE = ±3.117 ACRES TOTAL ACREAGE = ±4.751 ACRES

NOTES:
• Contours shown at 2' intervals.

EOG RESOURCES, INC.

**CRITTER CREEK 15 SWSW
SECTION 15, T11N, R63W, 6th P.M.
SW 1/4 SW 1/4
WELD COUNTY, COLORADO**



UELS, LLC
Corporate Office * 85 South 200 East
Vernal, UT 84078 * (435) 789-1017

| | |
|------------------|----------------------|
| DRAWN BY: M.O.E. | DATE DRAWN: 04-03-15 |
| SCALE: 1" = 60' | REVISED: 00-00-00 |

INTERIM RECLAMATION PLAN FIGURE #4