



LEGEND:

- = BOTTOM HOLE.
- ▲ = SECTION CORNERS LOCATED.

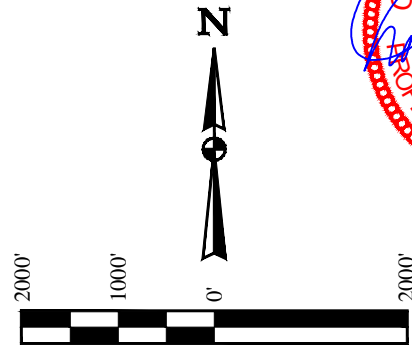

BASIS OF BEARINGS
BASIS OF BEARINGS IS A G.P.S. OBSERVATION

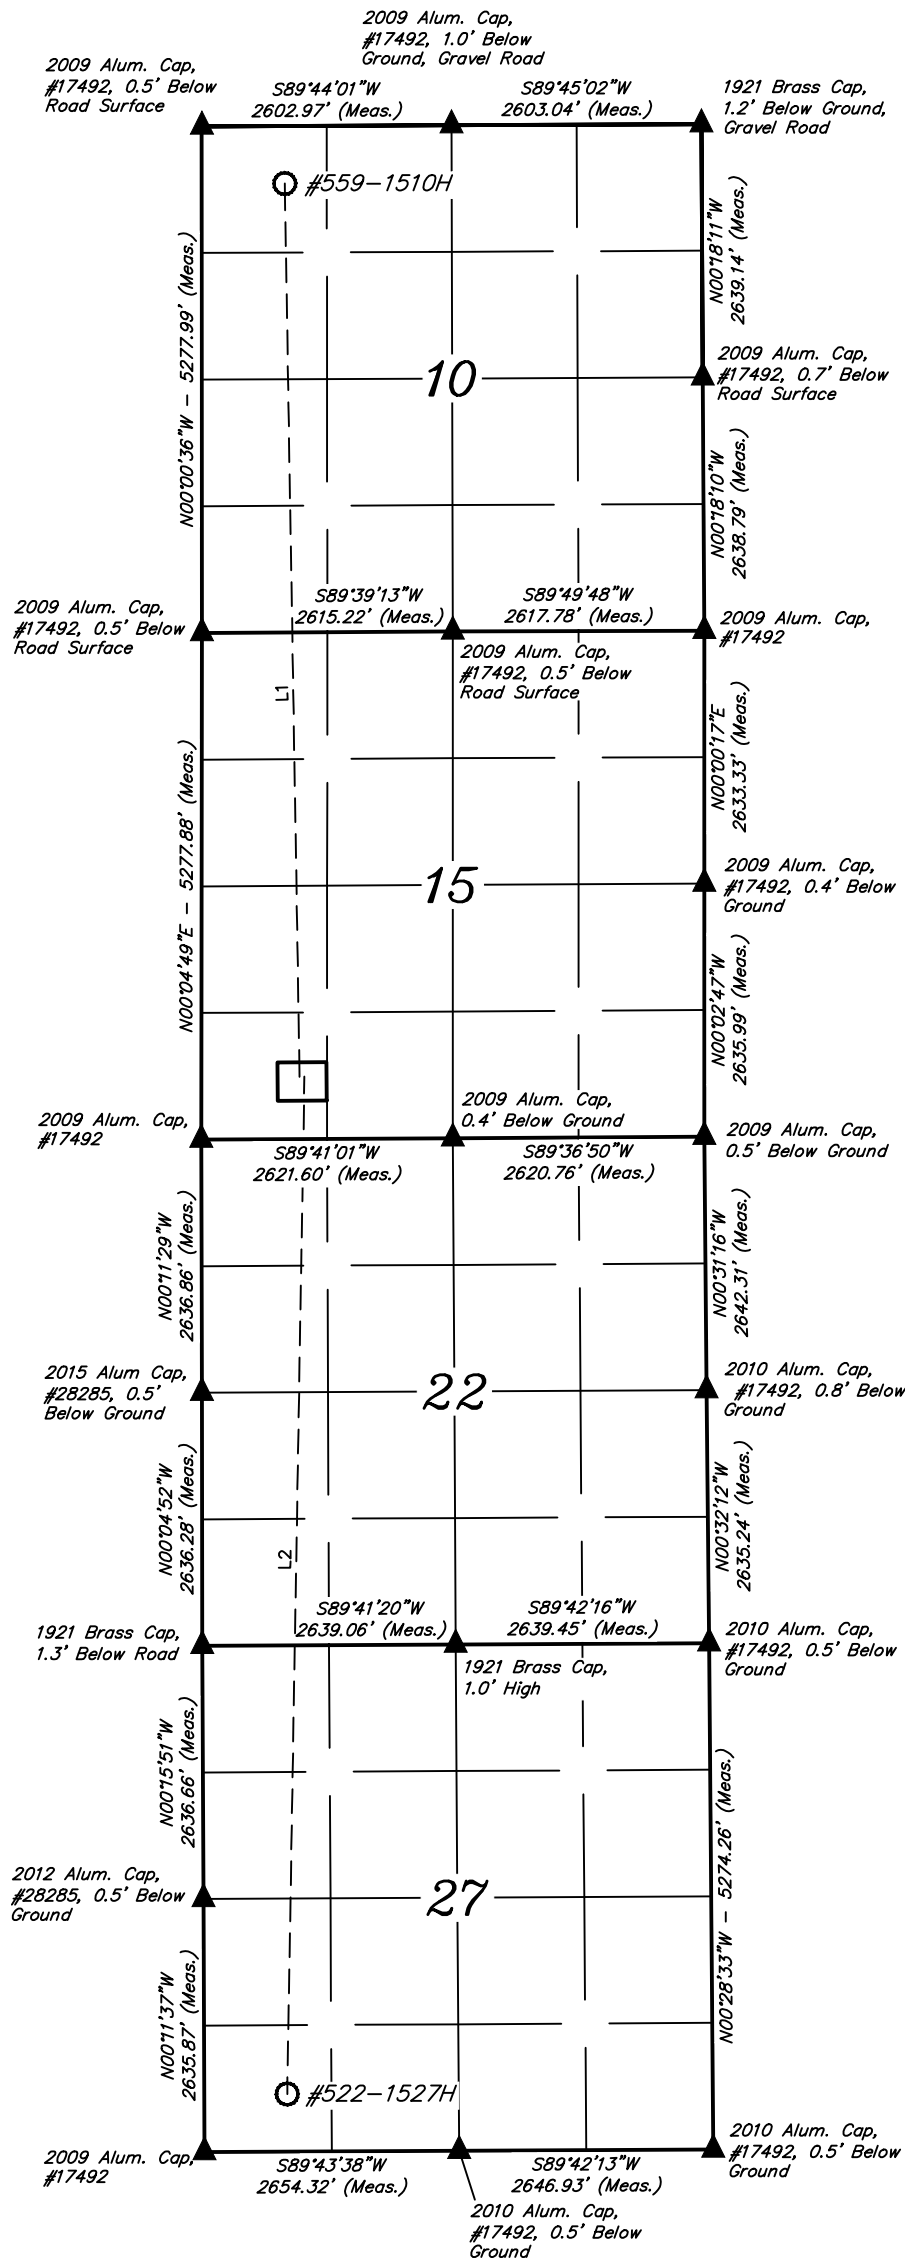

LINE TABLE		
LINE	DIRECTION	LENGTH
L1	N00°57'01"W	9305.47'
L2	S00°58'10"W	10598.98'

WELL	SHL FOOTAGES	SECTION	TOWNSHIP	RANGE
#559-1510H	650' FSL 1025' FWL	15	11N	63W
#522-1527H	650' FSL 1075' FWL	15	11N	63W

WELL	BHL FOOTAGES	SECTION	TOWNSHIP	RANGE
#559-1510H	600' FNL 865' FWL	10	11N	63W
#522-1527H	600' FSL 865' FWL	27	11N	63W

EOG RESOURCES, INC.
CRITTER CREEK 15 SWSW
SECTION 15, T11N, R63W, 6th P.M.
SW 1/4 SW 1/4
WELD COUNTY, COLORADO



UELS, LLC
Corporate Office * 85 South 200 East
Vernal, UT 84078 * (435) 789-1017

DRAWN BY: M.O.E.	DATE DRAWN: 04-03-15
SCALE: 1" = 2000'	REVISED: 07-31-15 J.W.

MULTI-WELL PLAN

FIGURE #6