




Lat40°, Inc. 6250 W. 10th St, Unit 2 Greeley, CO 970-515-5294

MULTI-WELL PLAN

SPAUR 4N67W10LQ PAD

THIS MAP DOES NOT REPRESENT A BOUNDARY SURVEY


SECTION: 10
TOWNSHIP: 4N
RANGE: 67W
6TH P.M.
WELD COUNTY, CO

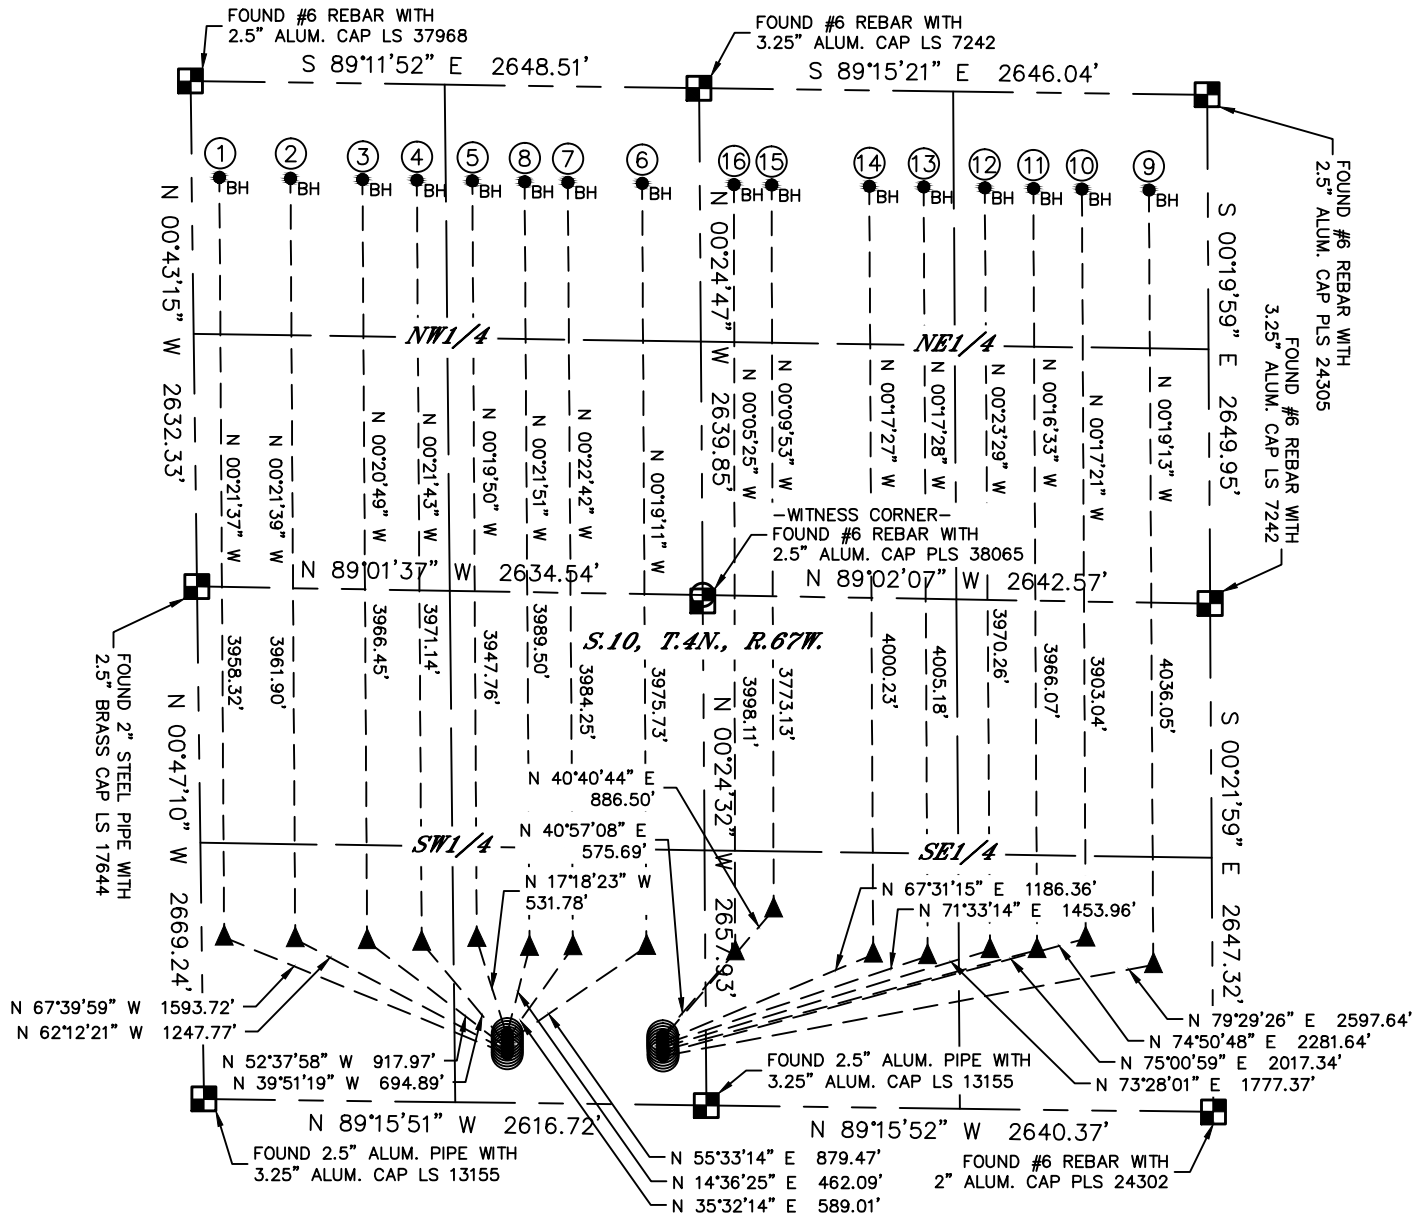

LEGEND

- = ALIQUOT MONUMENT AS DESCRIBED
- = CALCULATED POSITION
- = SURFACE HOLE LOCATION (SHL)
- ▲ = ENTRY POINT LOCATION (EP)
- BH = BOTTOM HOLE LOCATION (BHL)

#	WELL NAME	BHL FOOTAGE			BHL LAT °	BHL LONG °	BHL 1/4/1/4	BHL S-T-R
1	SPAUR 10i-201	500	FNL	144	FWL	40.33288	-104.88611	NWNW 10-4-67
2	SPAUR 10i-321	500	FNL	514	FWL	40.33286	-104.88478	NWNW 10-4-67
3	SPAUR 10L-241	500	FNL	889	FWL	40.33284	-104.88344	NWNW 10-4-67
4	SPAUR 10L-301	500	FNL	1172	FWL	40.33282	-104.88242	NWNW 10-4-67
5	SPAUR 10L-201	500	FNL	1461	FWL	40.33280	-104.88139	NENW 10-4-67
6	SPAUR 10Q-241	500	FNL	2345	FWL	40.33275	-104.87822	NENW 10-4-67
7	SPAUR 10L-321	500	FNL	1958	FWL	40.33277	-104.87960	NENW 10-4-67
8	SPAUR 10L-421	500	FNL	1733	FWL	40.33279	-104.88041	NENW 10-4-67
9	SPAUR 10Y-241	500	FNL	306	FEL	40.33261	-104.86875	NENE 10-4-67
10	SPAUR 10T-321	500	FNL	655	FEL	40.33262	-104.87001	NENE 10-4-67
11	SPAUR 10T-421	500	FNL	908	FEL	40.33264	-104.87091	NENE 10-4-67
12	SPAUR 10T-201	500	FNL	1161	FEL	40.33265	-104.87182	NENE 10-4-67
13	SPAUR 10T-301	500	FNL	1479	FEL	40.33267	-104.87296	NWNE 10-4-67
14	SPAUR 10T-241	500	FNL	1762	FEL	40.33269	-104.87397	NWNE 10-4-67
15	SPAUR 10Q-321	500	FNL	2271	FEL	40.33271	-104.87580	NWNE 10-4-67
16	SPAUR 10Q-401	500	FNL	2467	FEL	40.33272	-104.87650	NWNE 10-4-67

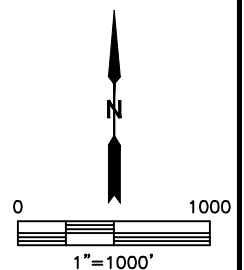

SHEET 1 OF 2

DATE: 6/18/2015
PROJECT#: 2014159




Lat40°, Inc. 6250 W. 10th St, Unit 2 Greeley, CO 970-515-5294

MULTI-WELL PLAN


SPAUR 4N67W10LQ PAD

SECTION: 10
TOWNSHIP: 4N
RANGE: 67W
6TH P.M.
WELD COUNTY, CO

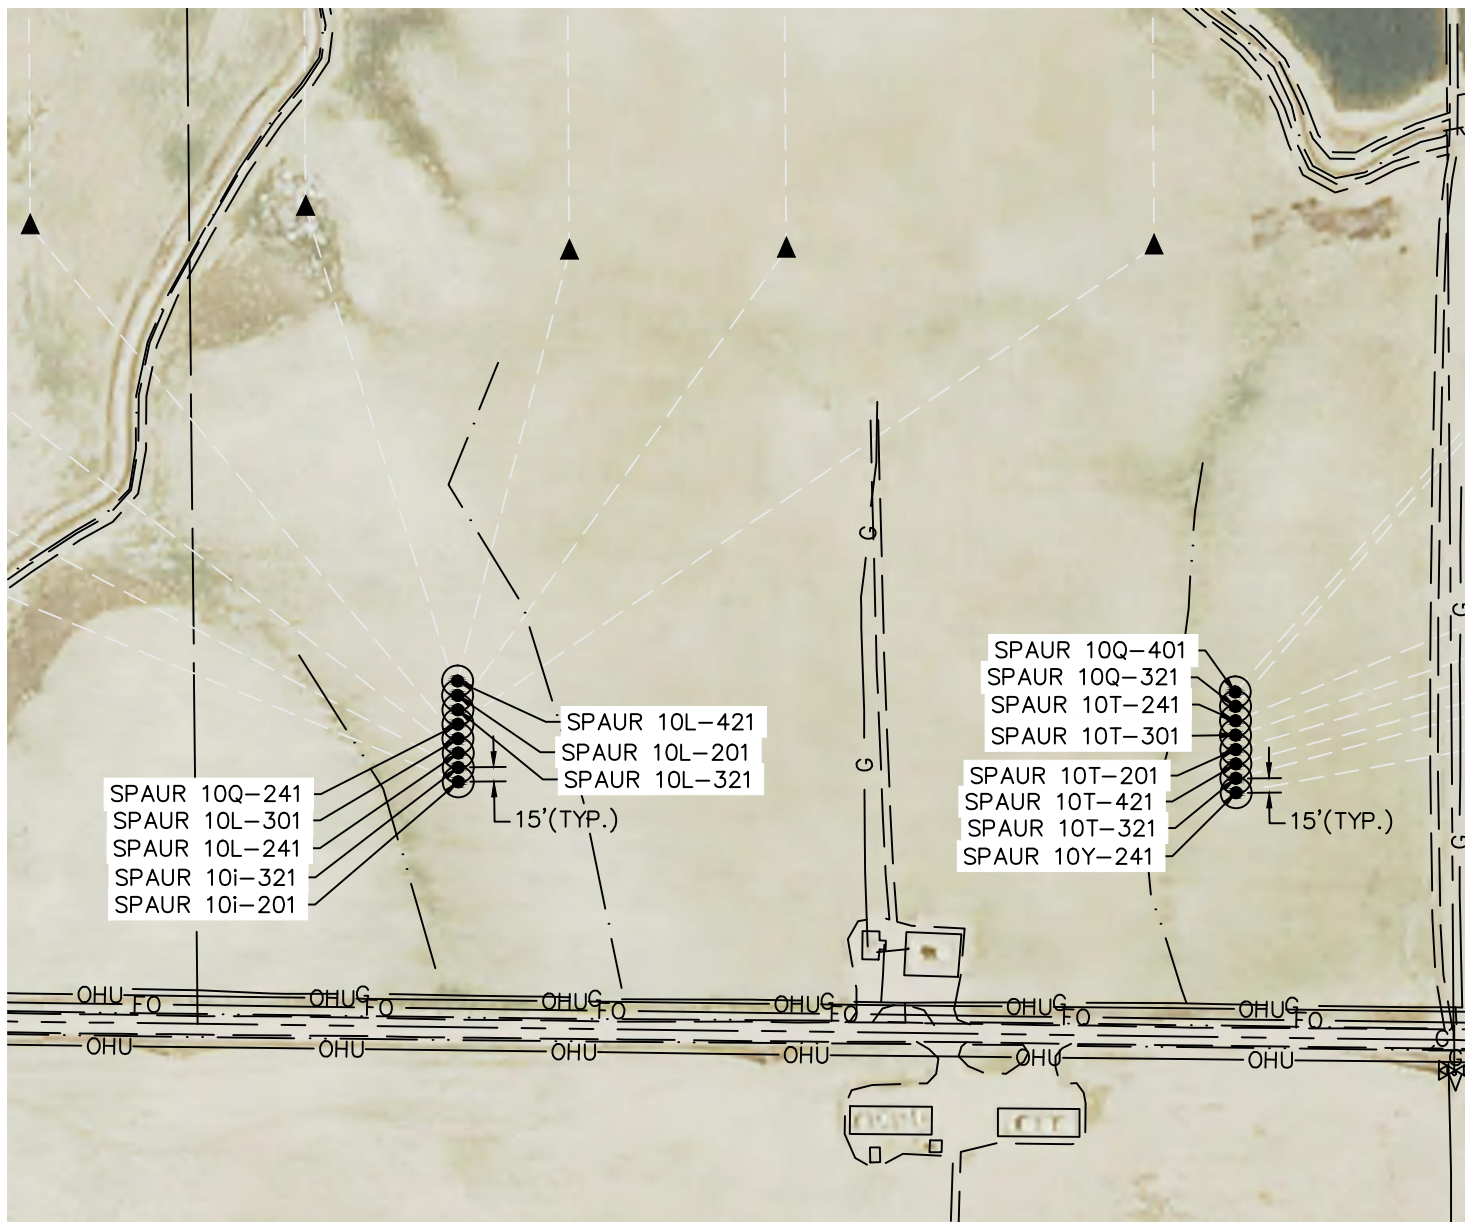

LEGEND

- = ALIQUOT MONUMENT AS DESCRIBED
- = CALCULATED POSITION
- = SURFACE HOLE LOCATION (SHL)
- ▲ = ENTRY POINT LOCATION (EP)

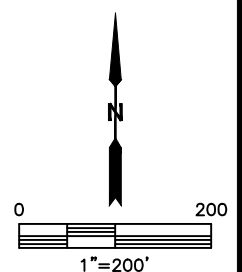

SHEET 2 OF 2

DATE: 6/18/2015
PROJECT#: 2014159