


FACILITY DIAGRAM: NGL FACILITY C-2A

SECTION 28, TOWNSHIP 1 NORTH, RANGE 67 WEST, 6TH P.M. WELD COUNTY, COLORADO

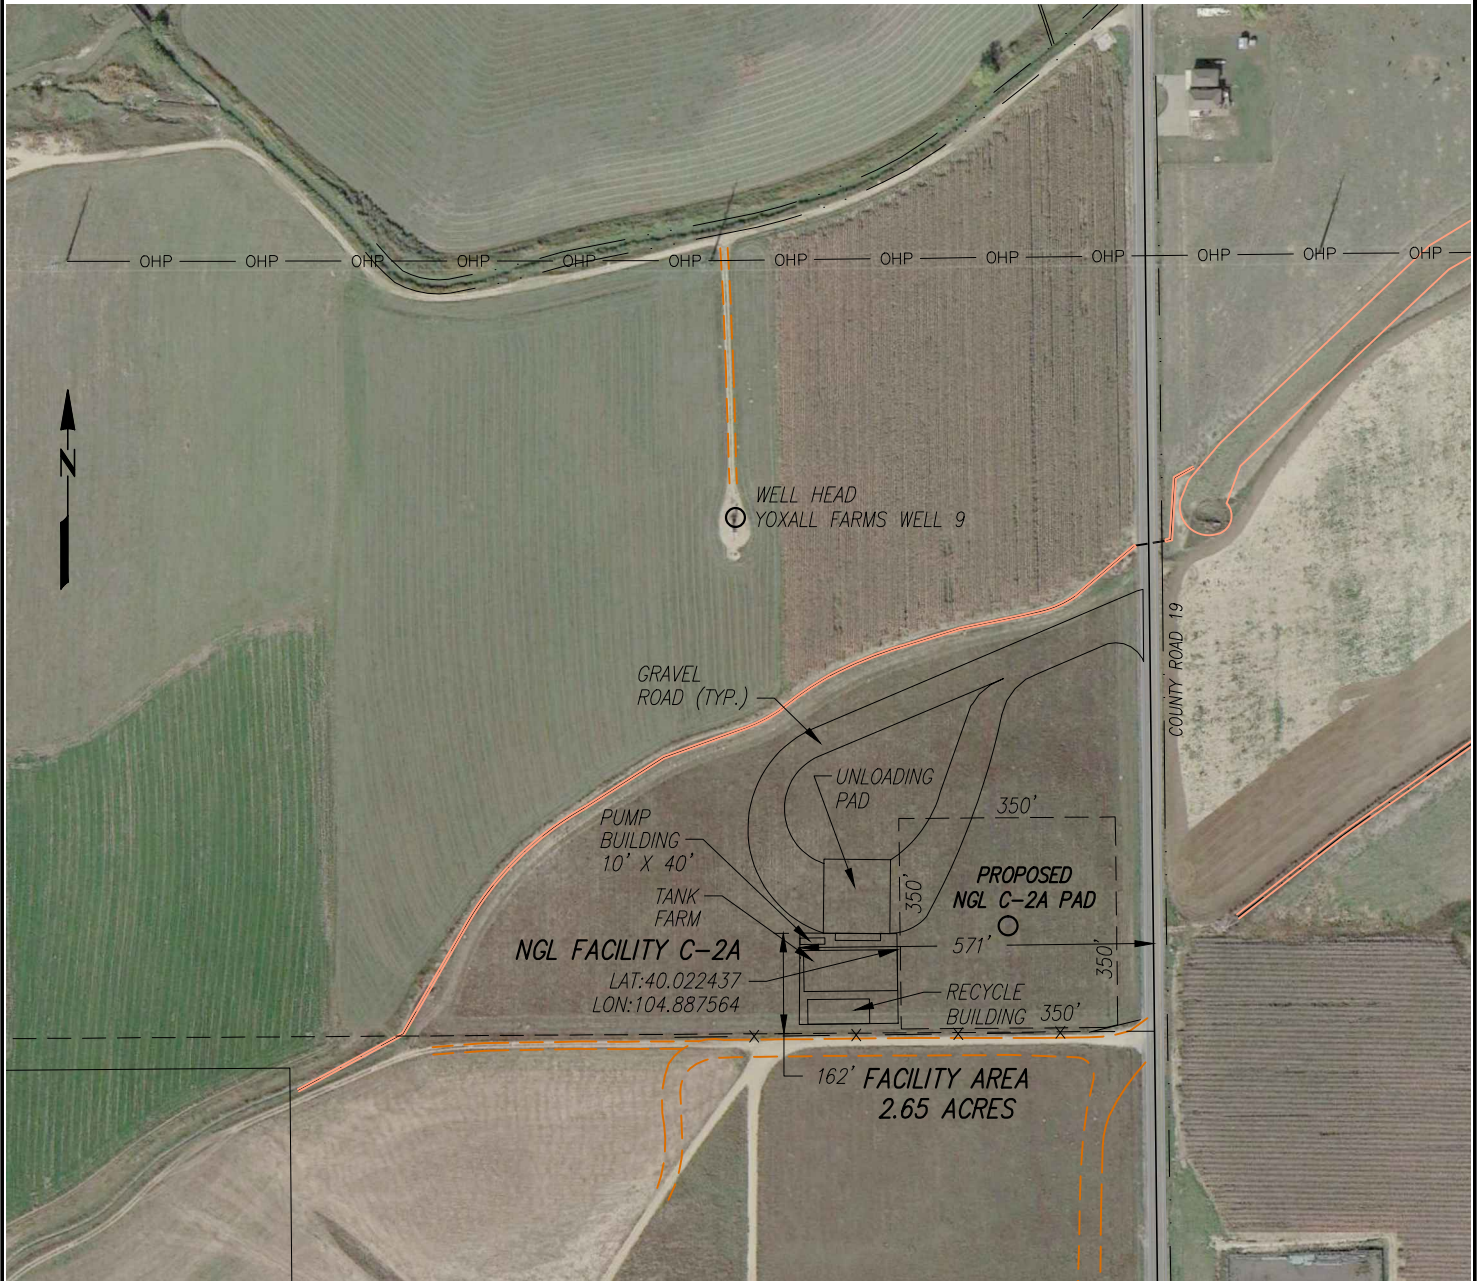

PREPARED FOR:

**NGL WATER
SOLUTIONS DJ, LLC**

NOTE:

1. FACILITY LAYOUT PROVIDED BY OTHERS.

Acklam, Inc.

LOCATION DRAWING - NGL FACILITY C-2A

DATE SURVEYED: 04/22/2015

DATE DRAFTED: 04/28/2015

DRAFTED BY: JAM

CHECKED BY: MAH

JOB No. 155081

REVISED: 05/20/15

NGL FACILITY C-2A

2510' FNL & 414' FEL

NOTICE: According to Colorado law you must commence any legal action based upon any defect in this survey within three years after you first discover such defect. In no event may any action based upon any defect in this survey be commenced more than ten years from the date of the certification shown hereon.