


PROPOSED SCALED FACILITY DRAWING: NGL APOLLO 11
 SECTION 18, TOWNSHIP 6 NORTH, RANGE 63 WEST, 6TH P.M. WELD COUNTY, COLORADO.

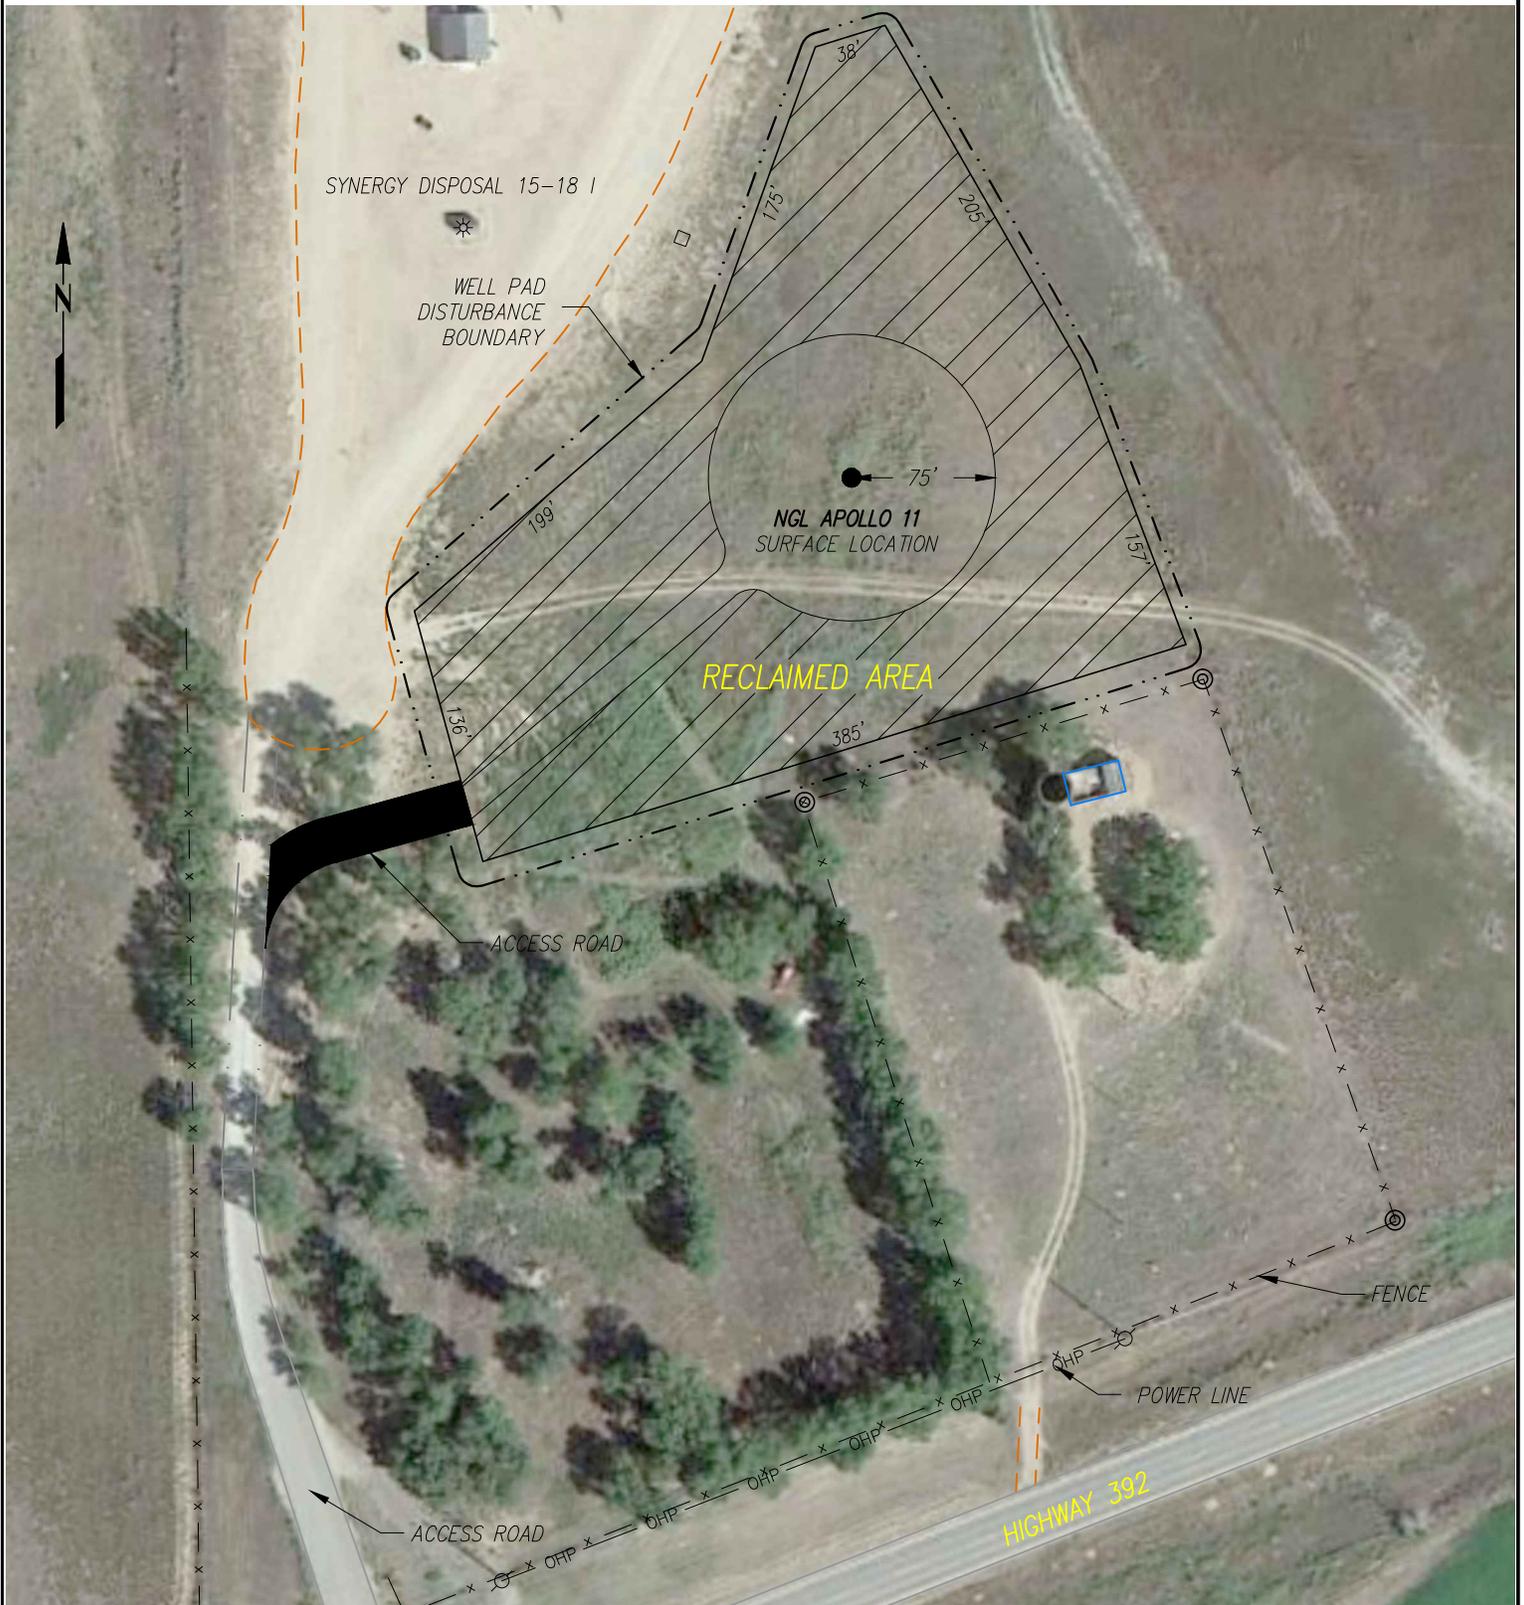

PREPARED FOR:
NGL WATER SOLUTIONS DJ, LLC



TOTAL DISTURBED AREA OF LOCATION IS 2.35 ACRES.
TOTAL AREA OF LOCATION AFTER RECLAMATION IS 0.48 ACRES.

Acklam, Inc.	
DATE SURVEYED: 06/26/2015	
DATE DRAFTED: 07/02/2015	
DRAFTED BY: SMF	CHECKED BY: SMF
JOB No. 155082	REVISED:

SCALED FACILITY - NGL APOLLO 11
NGL APOLLO 11 1458' FNL & 699' FEL (SURFACE)

NOTICE: According to Colorado law you must commence any legal action based upon any defect in this survey within three years after you first discover such defect. In no event may any action based upon any defect in this survey be commenced more than ten years from the date of the certification shown hereon.