



LEGEND:

- = BOTTOM HOLE.
- ▲

= SECTION CORNERS LOCATED.

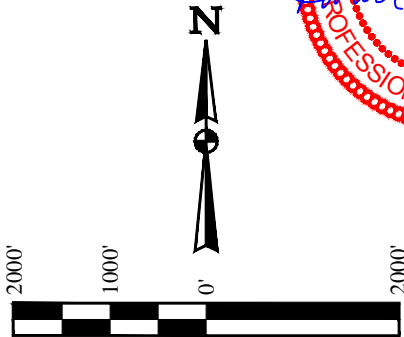

BASIS OF BEARINGS
BASIS OF BEARINGS IS A G.P.S. OBSERVATION

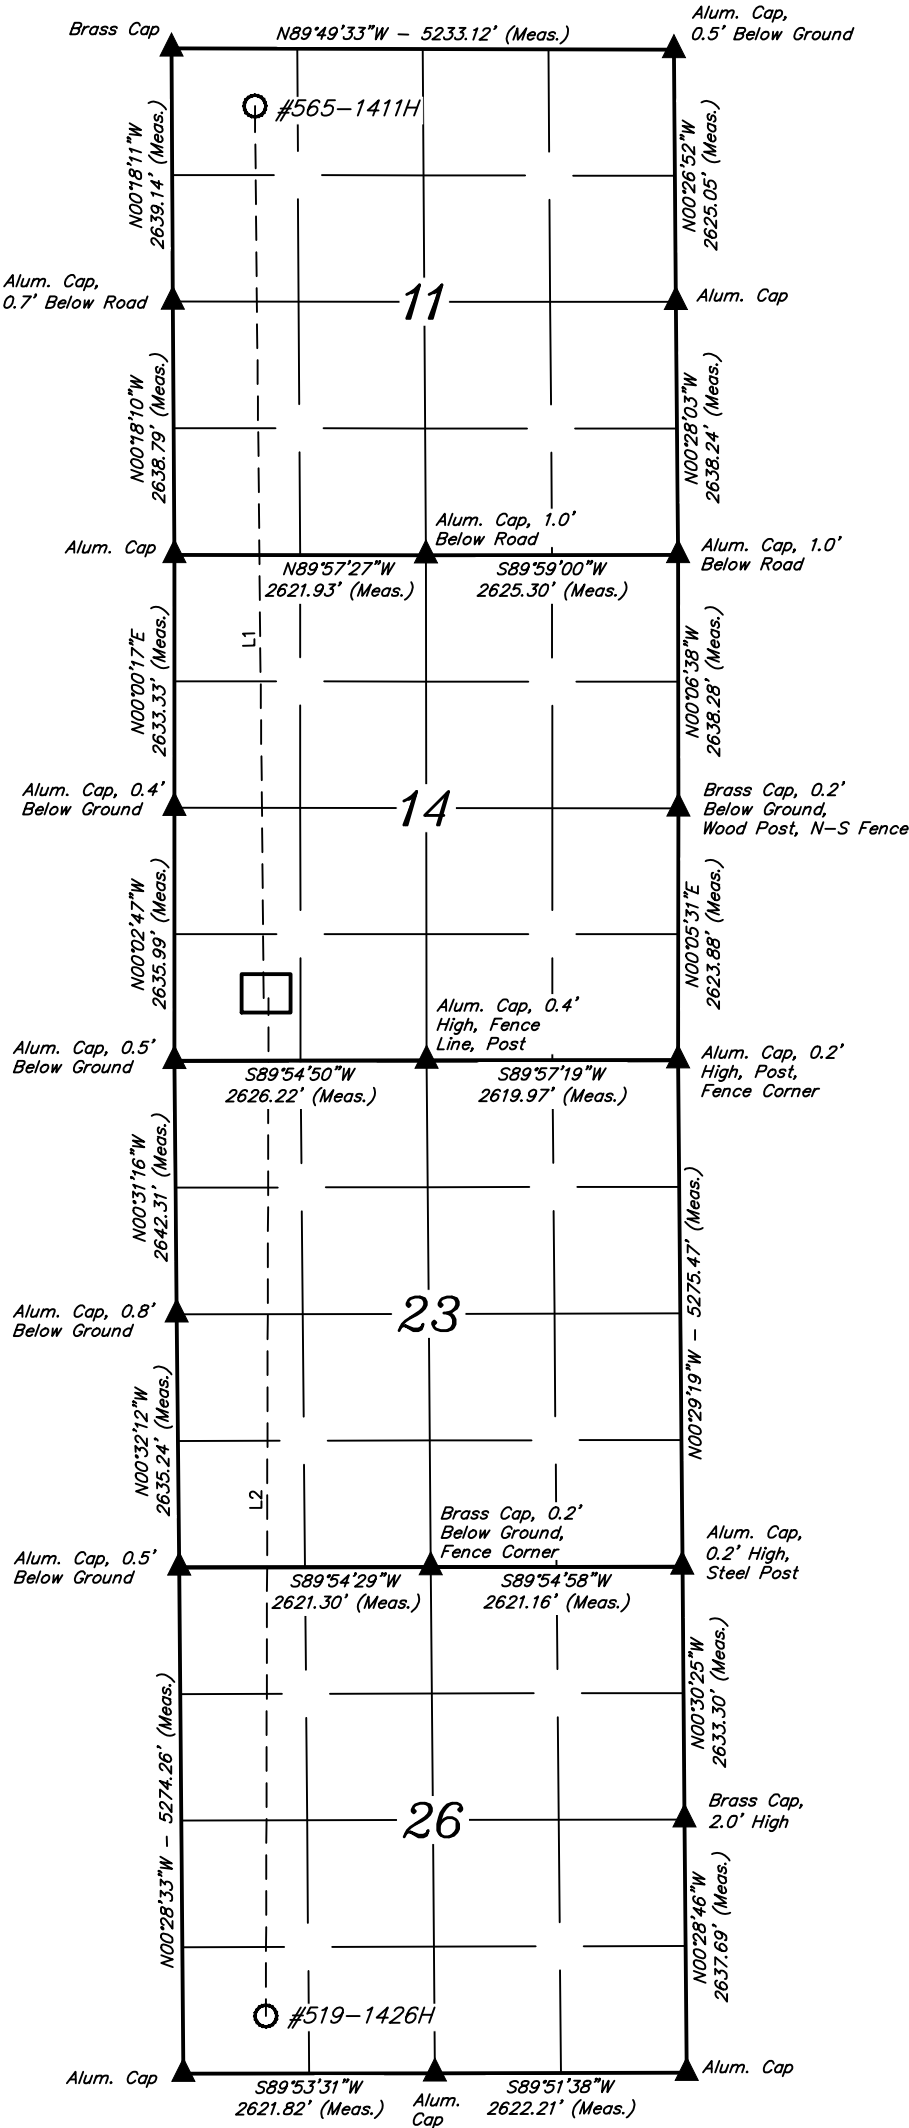

LINE TABLE		
LINE	DIRECTION	LENGTH
L1	N00°34'04"W	9293.53'
L2	S00°09'03"W	10601.38'

WELL	SHL FOOTAGES	SECTION	TOWNSHIP	RANGE
#565-1411H	650' FSL 931' FWL	14	11N	63W
#519-1426H	650' FSL 981' FWL	14	11N	63W

WELL	BHL FOOTAGES	SECTION	TOWNSHIP	RANGE
#565-1411H	600' FNL 865' FWL	11	11N	63W
#519-1426H	600' FSL 865' FWL	26	11N	63W

NOTES:

EOG RESOURCES, INC.

CRITTER CREEK 14 SWSW
SECTION 14, T11N, R63W, 6th P.M.
SW 1/4 SW 1/4
WELD COUNTY, COLORADO



UELS, LLC
Corporate Office * 85 South 200 East
Vernal, UT 84078 * (435) 789-1017

DRAWN BY: B.A.	DATE DRAWN: 04-03-15
SCALE: 1" = 2000'	REVISED: 08-02-15 J.W.
MULTI-WELL PLAN	FIGURE #6