



LEGEND:

- = BOTTOM HOLE.
- ▲ = SECTION CORNERS LOCATED.

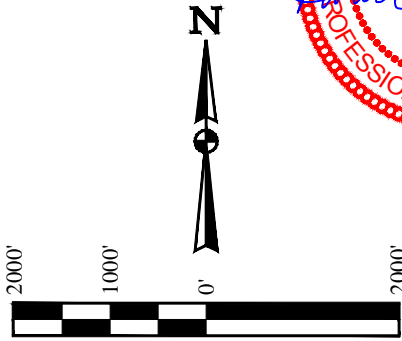

BASIS OF BEARINGS
BASIS OF BEARINGS IS A G.P.S. OBSERVATION

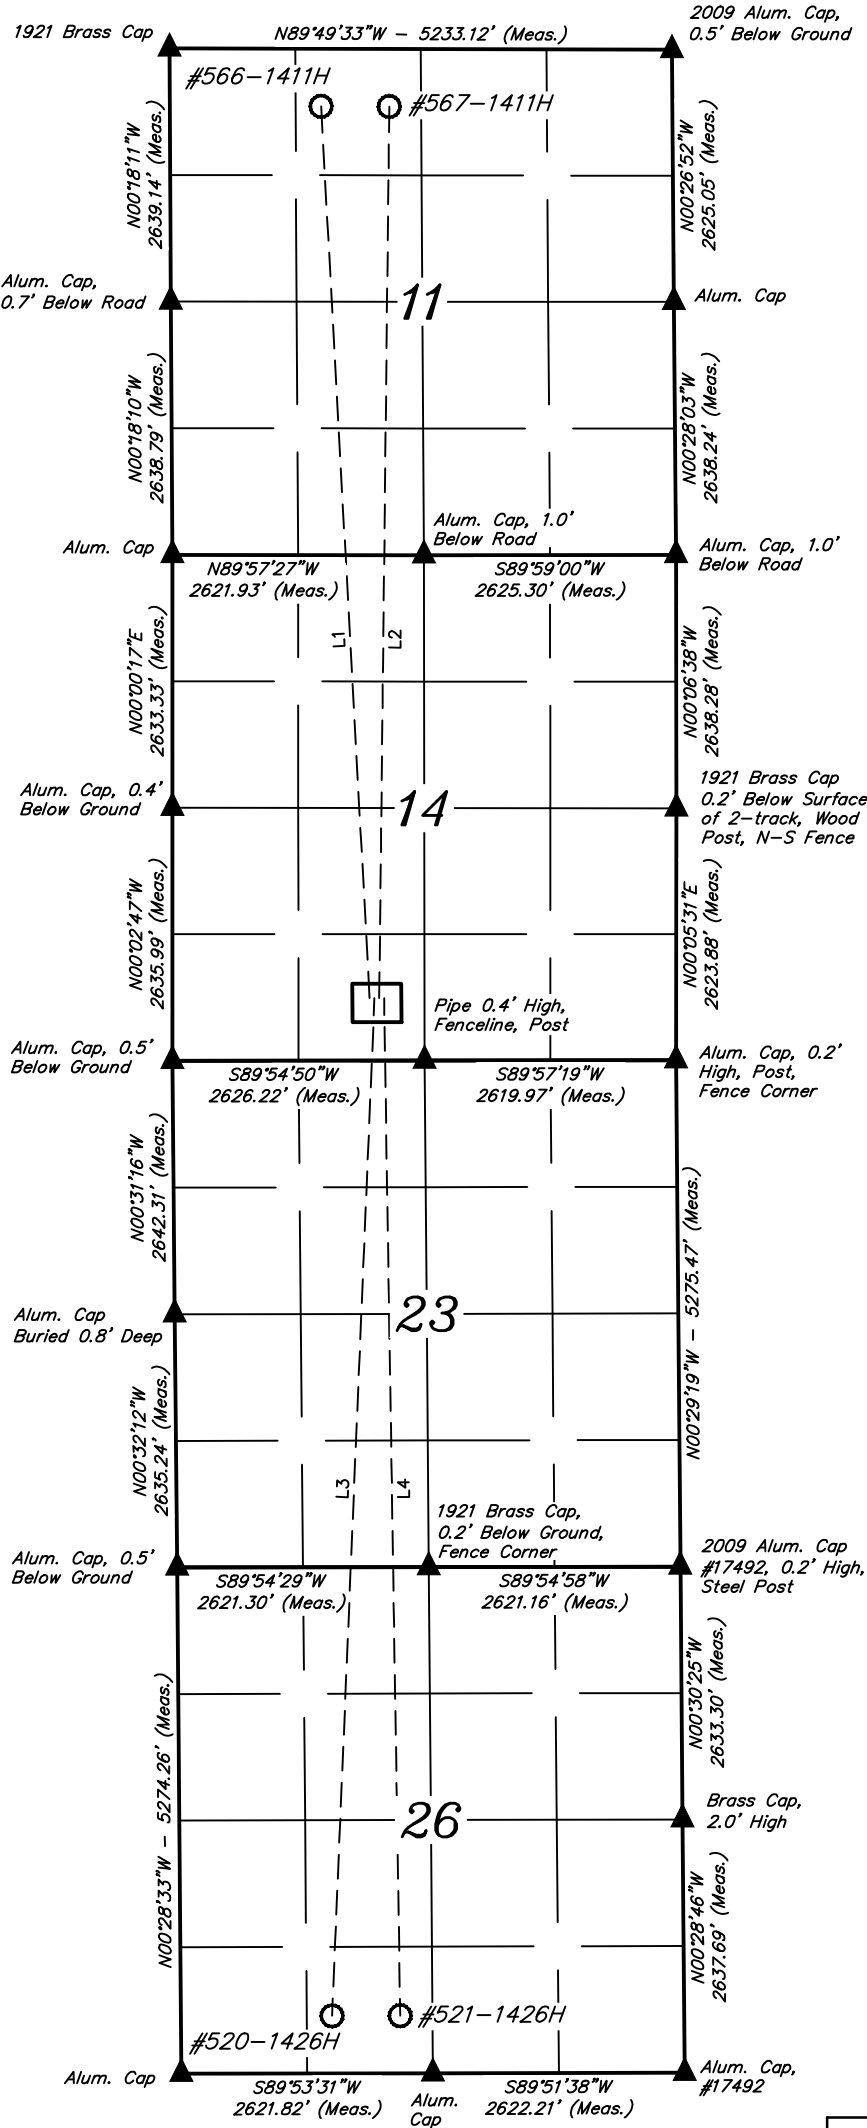

LINE TABLE		
LINE	DIRECTION	LENGTH
L1	N03°07'06"W	9302.99'
L2	N00°38'28"E	9287.54'
L3	S02°23'12"W	10610.89'
L4	S00°54'30"E	10601.82'

WELL	SHL FOOTAGES	SECTION	TOWNSHIP	RANGE
#566-1411H	650' FSL 2055' FWL	14	11N	63W
#520-1426H	650' FSL 2105' FWL	14	11N	63W
#567-1411H	650' FSL 2155' FWL	14	11N	63W
#521-1426H	650' FSL 2205' FWL	14	11N	63W

WELL	BHL FOOTAGES	SECTION	TOWNSHIP	RANGE
#566-1411H	600' FNL 1575' FWL	11	11N	63W
#520-1426H	600' FSL 1575' FWL	26	11N	63W
#567-1411H	600' FNL 2285' FWL	11	11N	63W
#521-1426H	600' FSL 2285' FWL	26	11N	63W

NOTES:

EOG RESOURCES, INC.

CRITTER CREEK 14 SESW
SE 1/4 SW 1/4, SECTION 14, T11N, R63W, 6th P.M.
WELD COUNTY, COLORADO



UELS, LLC
Corporate Office * 85 South 200 East
Vernal, UT 84078 * (435) 789-1017

DRAWN BY: M.O.E.	DATE DRAWN: 04-08-15
SCALE: 1" = 2000'	REVISED: 08-02-15 J.W.
MULTI-WELL PLAN	FIGURE #6