



LEGEND:

- = BOTTOM HOLE.
▲ = SECTION CORNERS LOCATED.

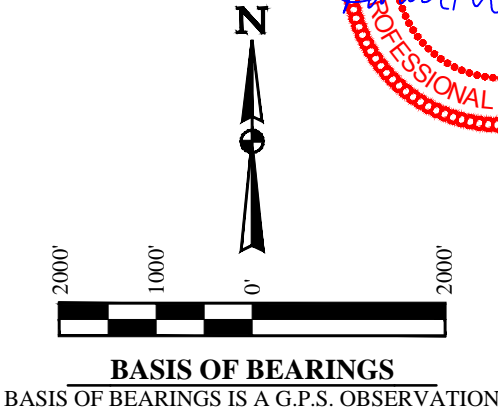

BASIS OF BEARINGS
BASIS OF BEARINGS IS A G.P.S. OBSERVATION

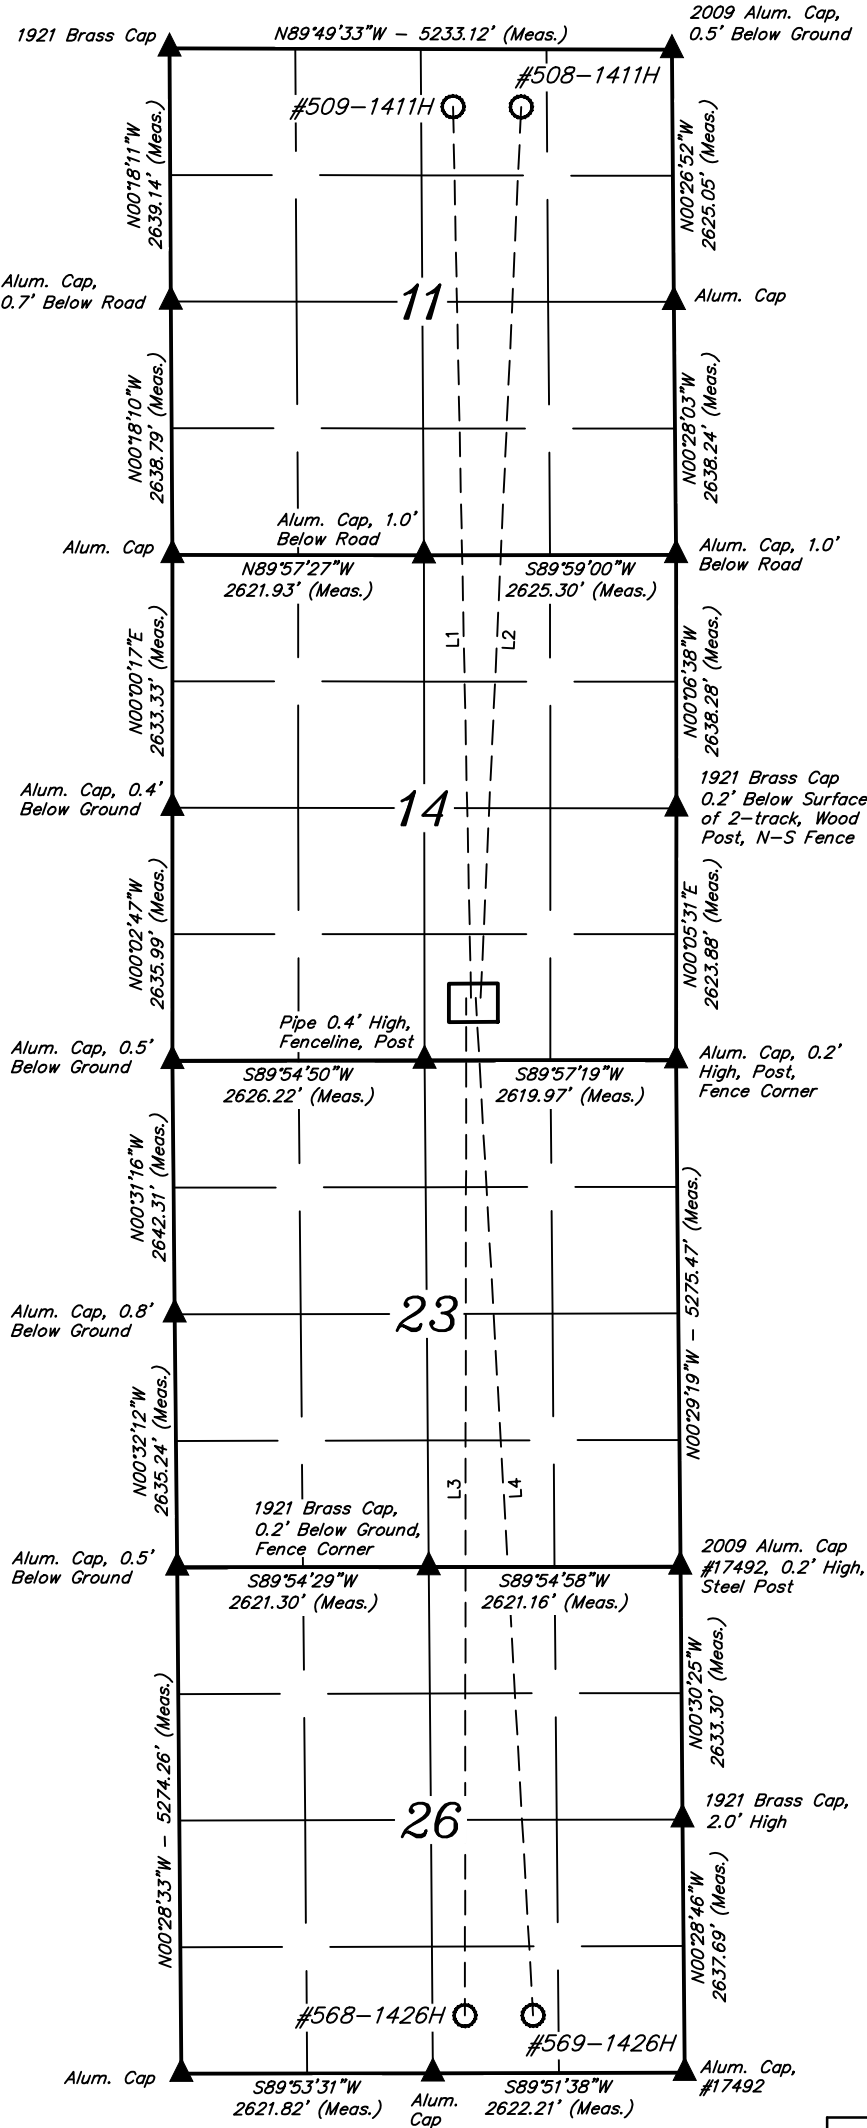

LINE TABLE		
LINE	DIRECTION	LENGTH
L1	N01°09'22"W	9285.73'
L2	N02°36'27"E	9291.22'
L3	S00°04'26"W	10599.94'
L4	S03°13'12"E	10615.07'

WELL	SHL FOOTAGES	SECTION	TOWNSHIP	RANGE
#568-1426H	650' FSL 2187' FEL	14	11N	63W
#509-1411H	650' FSL 2137' FEL	14	11N	63W
#569-1426H	650' FSL 2087' FEL	14	11N	63W
#508-1411H	650' FSL 2037' FEL	14	11N	63W

WELL	BHL FOOTAGES	SECTION	TOWNSHIP	RANGE
#568-1426H	600' FSL 2285' FEL	26	11N	63W
#509-1411H	600' FNL 2285' FEL	11	11N	63W
#569-1426H	600' FSL 1575' FEL	26	11N	63W
#508-1411H	600' FNL 1575' FEL	11	11N	63W

NOTES:

EOG RESOURCES, INC.

CRITTER CREEK 14 SWSE
SW 1/4 SE 1/4, SECTION 14, T11N, R63W, 6th P.M.
WELD COUNTY, COLORADO



UELS, LLC
Corporate Office * 85 South 200 East
Vernal, UT 84078 * (435) 789-1017

DRAWN BY: M.O.E.	DATE DRAWN: 04-09-15
SCALE: 1" = 2000'	REVISED: 08-02-15 J.W.
MULTI-WELL PLAN	FIGURE #6