

Well: ECGS 6-13 WP-D007-2  
Current Status: D3 INJ/WD Well  
Status Date: 12/26/2013

API #: 05-075-09411  
Operator: East Cheyenne Gas Storage  
KB: 4564'  
Ground Level: 4550'  
Location: 263 FNL 2275 FWL  
Lot 3 Sec 6-T11N-R52W-6PM  
Logan County, CO

Completion  
Date: 10/12/2012  
Plug Back 5204  
Depth: 5216'  
Total Depth: 5265'

Surface Casing: 13-5/8" hole with 9-5/8" 36#  
casing set @ 1203'  
cemented to surface with 780 sx

Production  
Casing: 8 3/4" hole with 7" 26# casing set @  
5264' cemented with 130 sx

Tubing: 4 1/2" tubing run to 5043'

Perforation : 5177'-5200' with 6 spf  
and 60 degree phasing

Packer: set @ 5043'


Formation Tops: Graneros Shale 5050'  
D1 Sand 5145'  
D2 Sand 5160  
D3 Sand 5176  
Huntsman 5203'

Cement top 4010 ft

3-1/2" tbg set @ 5180'

Packer @5043'

Perf@5177' – 5200'  
w/4 spf & 60 degree  
phasing(9-4-2015)

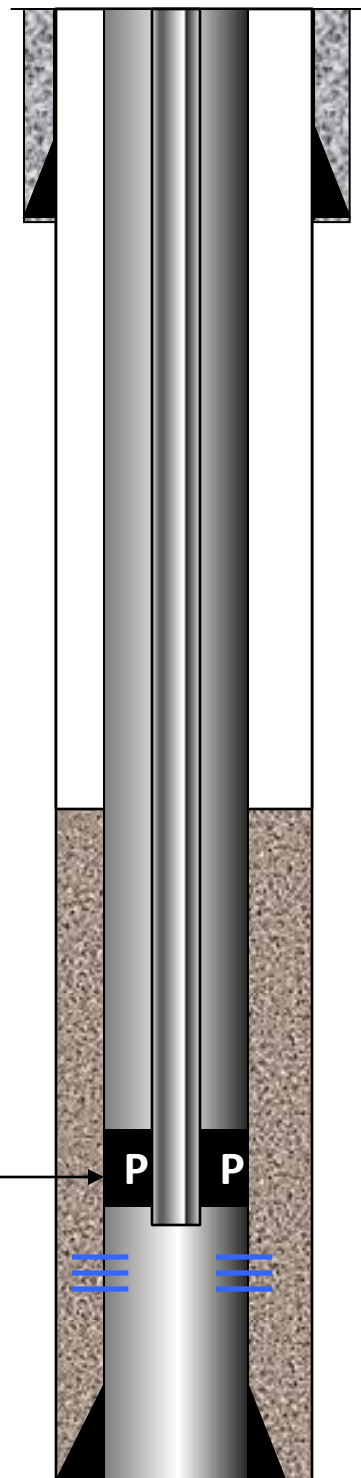

TD:5265'

PBTD @5204'