




Lat40°, Inc. 1635 Foxtrail Drive, Suite 325 Loveland, CO 970-776-3321

# PROPOSED SCALED FACILITY DRAWING

LDS 5N65W1U PAD


SECTION: 1  
TOWNSHIP: 5N  
RANGE: 65W

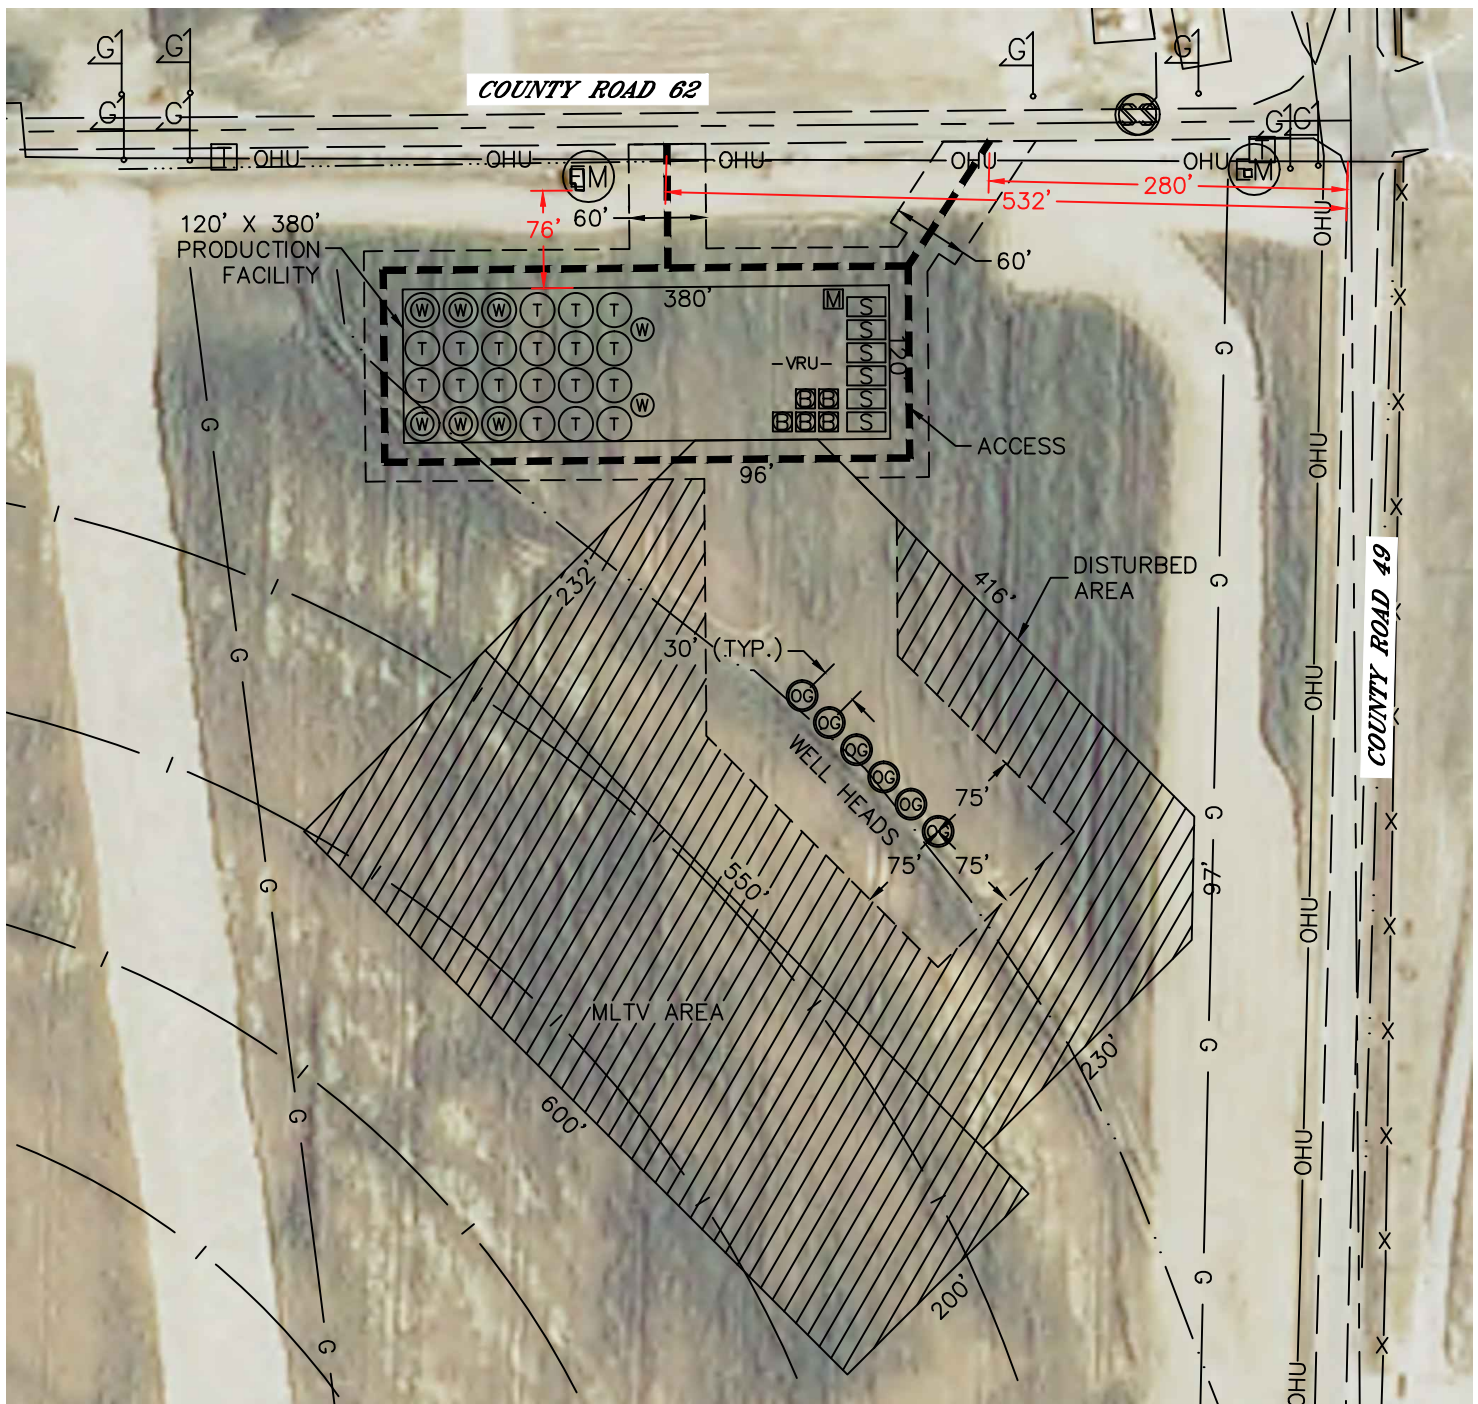

## LEGEND

- PROPOSED WELL HEAD
- TANK BATTERY
- WATER TANK
- WATER VAULT
- SEPARATOR
- ECD
- METER
- VAPOR RECOVERY UNIT

**TOTAL DISTURBED AREA OF LOCATION: ±8.4 ACRES**  
**TOTAL SIZE OF LOCATION AFTER RECLAMATION: ±3.4 ACRES**

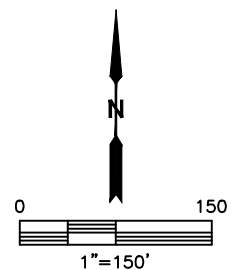

DATE: 9/8/2015  
PROJECT#: 2014140