



WELL LOCATION CERTIFICATE

THIS MAP DOES NOT REPRESENT A BOUNDARY SURVEY

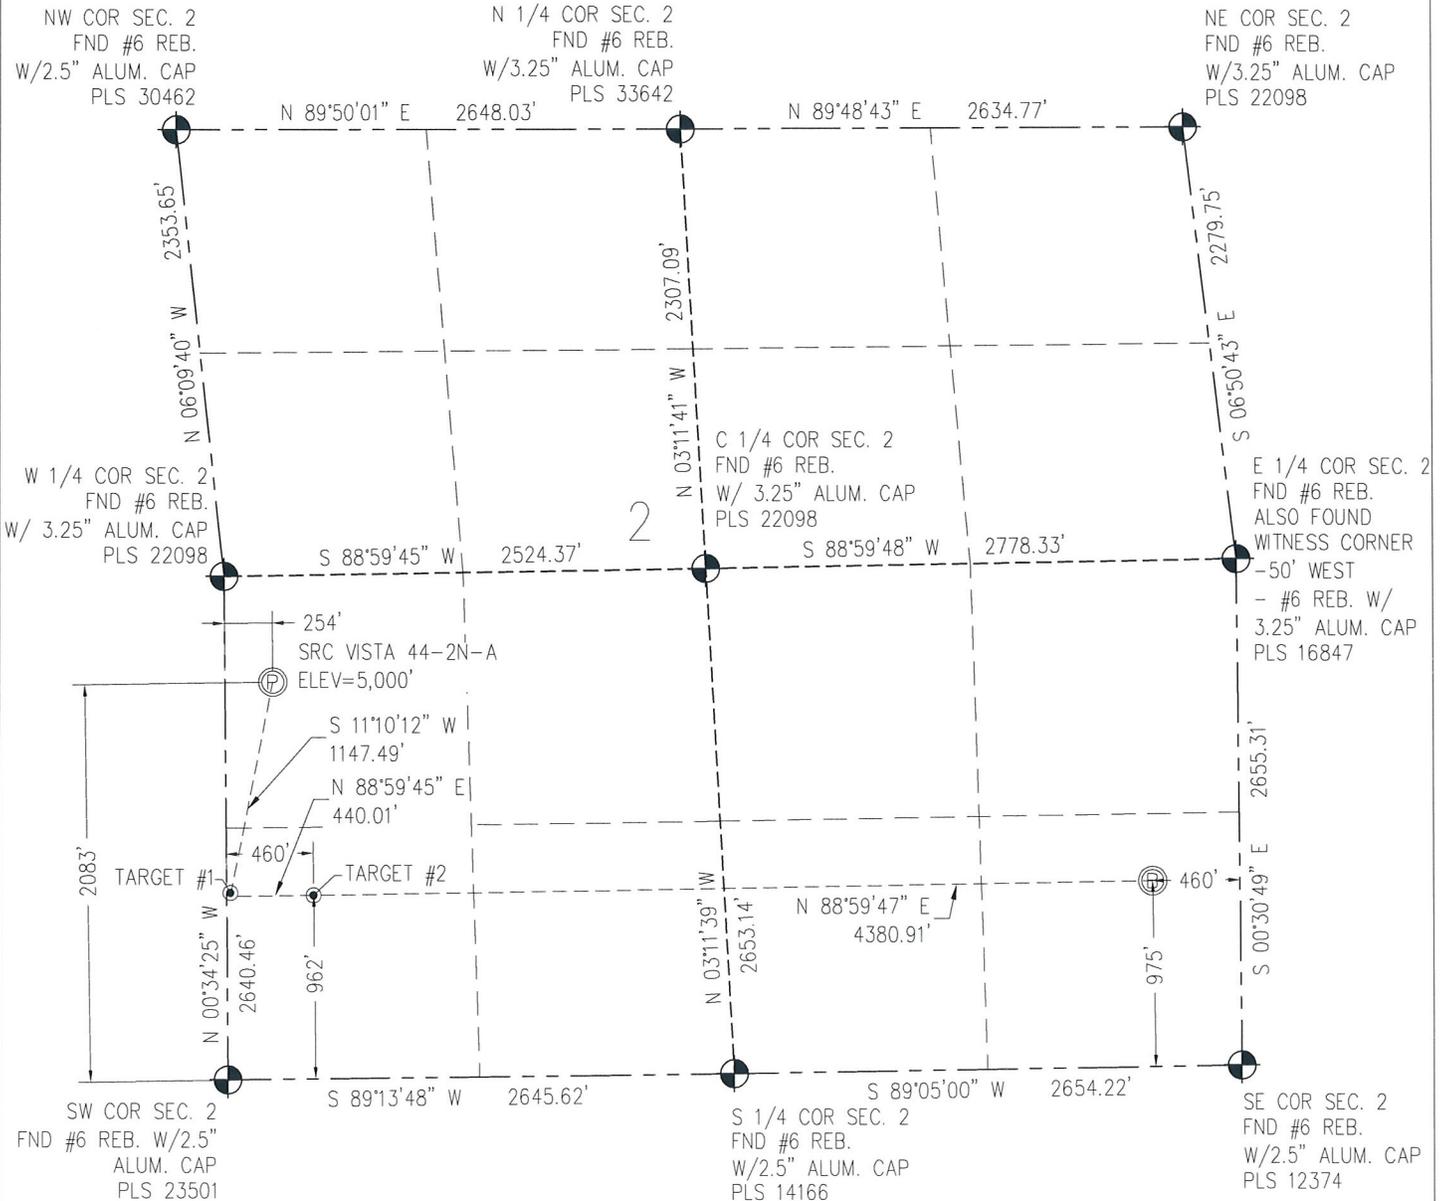


N IN ACCORDANCE WITH A REQUEST FROM CRAIG RASMUSON - SYNERGY RESOURCES, BASELINE ENGINEERING CORP. HAS DETERMINED THE LOCATION OF THE SRC VISTA 44-2N-A TO BE 2083' FSL AND 254' FWL, AS MEASURED AT NINETY (90) DEGREES FROM THE SECTION LINE OF SECTION 2, TOWNSHIP 4 NORTH, RANGE 68 WEST AND THE BOTTOM HOLE LOCATION TO BE 975' FSL AND 460' FEL OF SECTION 2, TOWNSHIP 4 NORTH, RANGE 68 WEST, 6TH PRINCIPAL MERIDIAN, WELD COUNTY, COLORADO.

I HEREBY CERTIFY THAT THIS WELL LOCATION CERTIFICATE WAS PREPARED BY ME, OR UNDER MY DIRECT SUPERVISION, THAT THE FIELD WORK WAS COMPLETED ON 07/28/2014, THAT IT IS NOT A LAND SURVEY PLAT OR AN IMPROVEMENT SURVEY PLAT, AND THAT IT IS NOT TO BE RELIED UPON FOR ESTABLISHMENT OF FENCE, BUILDING, OR OTHER FUTURE IMPROVEMENT LINES.

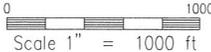

- NOTES:
- 1) NEAREST CULTURAL ITEMS:
BUILDING: 1023' SW
BUILDING UNIT: 1023' SW
HIGH OCCUPANCY BUILDING UNIT: 5280'+
DESIGNATED OUTSIDE ACTIVITY AREA: 5280'+
PUBLIC ROAD: INTERSTATE 25 235' W
ABOVE GROUND UTILITY: 205' W
RAILROAD: 5280'+
PROPERTY LINE: 204' W
 - 2) SURFACE USE: REMEDIATED GROUND.
 - 3) OPERATOR NAME: BRETT BIRCH.
 - 4) THE NEAREST EXISTING WELL IS: PRATT 14-2D 1104' SE.
 - 5) Bearings shown are grid bearings of the Colorado State Plane Coordinate System, North Zone, North American Datum 1983/2007. The lineal dimensions as contained herein are based upon the "U.S. Survey Foot."
 - 6) Ground elevations are based on an observed GPS elevation (NAVD 88 DATUM).
 - 7) IMPROVEMENTS: See LOCATION DRAWING for all visible improvements within 500' of disturbed area.

SURFACE HOLE: LATITUDE: 40.341228° N LONGITUDE: 104.978904° W PDOP: 0.6 1/4, 1/4: NW1/4SW1/4	TARGET #1: LATITUDE: 40.338142° N LONGITUDE: 104.979725° W
BOTTOM HOLE: LATITUDE: 40.338295° N LONGITUDE: 104.962437° W	TARGET 2: LATITUDE: 40.338156° N LONGITUDE: 104.978147° W

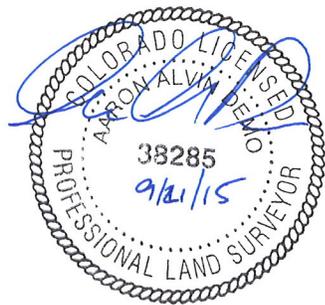

LEGEND

- - FOUND/SET SURVEY MONUMENT PER MONUMENT RECORD EXCEPTIONS NOTED.
- - CALCULATED SURVEY MONUMENT POSITION
- (C) - CALCULATED DIMENSION

AARON A. DEMO
Professional Land Surveyor Registration No. 38285
State of Colorado
FOR AND ON BEHALF OF BASELINE ENGINEERING CORP.

Completed
9/16/2015