


ROAD ACCESS MAP: NGL APOLLO FACILITY

SECTION 18, TOWNSHIP 6 NORTH, RANGE 63 WEST, 6TH P.M. WELD COUNTY, COLORADO.

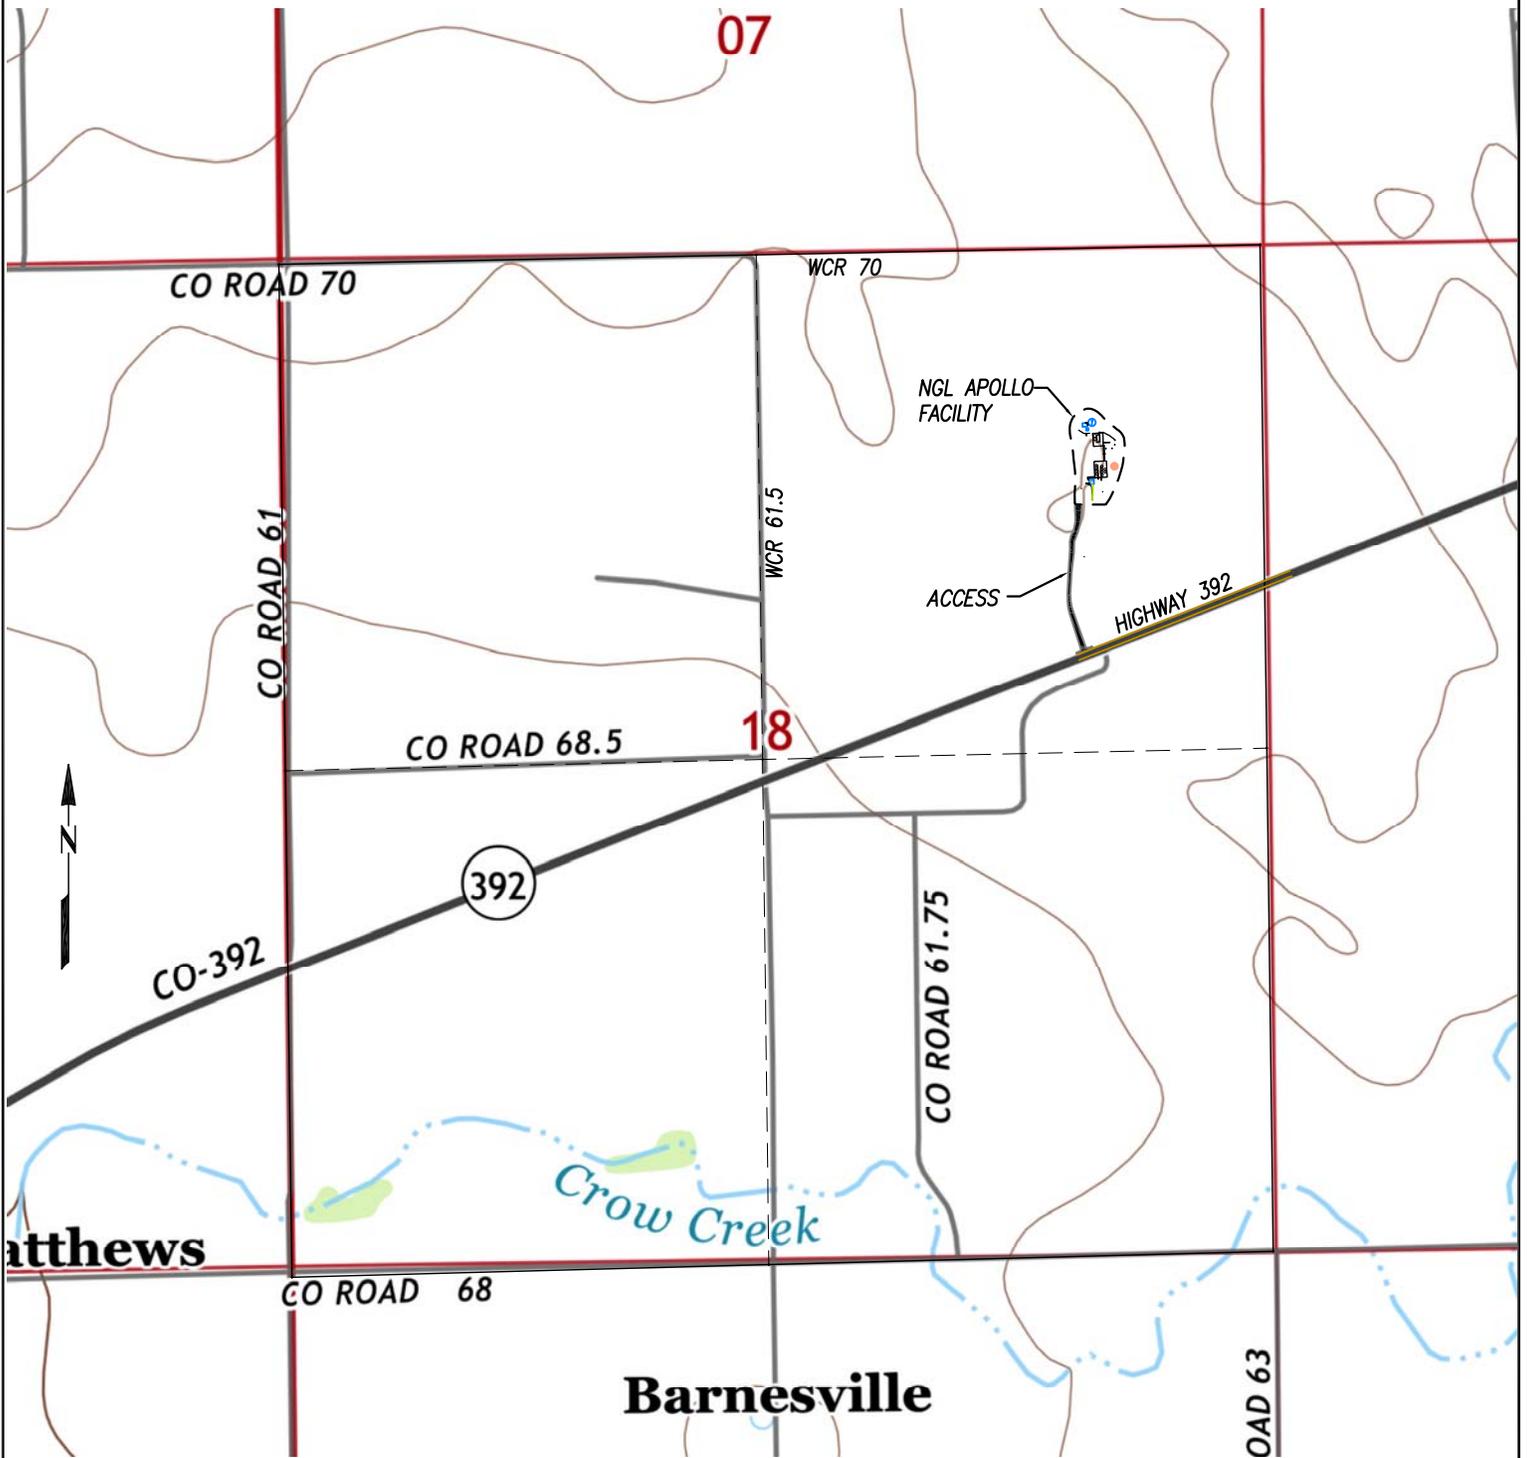

PREPARED FOR:	
NGL WATER SOLUTIONS DJ, LLC	
Acklam, Inc.	
DATE SURVEYED: 08/28/2015	
DATE DRAFTED: 09/01/2015	
DRAFTED BY: SMF	CHECKED BY: JAM
JOB No. 155082	REVISED:



ROAD ACCESS MAP - NGL APOLLO FACILITY	
NGL APOLLO FACILITY	
1203' FNL & 881' FEL	

NOTICE: According to Colorado law you must commence any legal action based upon any defect in this survey within three years after you first discover such defect. In no event may any action based upon any defect in this survey be commenced more than ten years from the date of the certification shown hereon.