

LONE MOUNTAIN PRODUCTION COMPANY

BAR-X UNIT NO. 26

WELLBORE DIAGRAM

SE¼ SW¼ SEC 30, T8S-R104W


MESA COUNTY, COLORADO

39.33445°N 109.031516°W

LEASE NO. D-052915

GL: 5273' KB: 5284'

**Proposed Post-Abandonment Conditions**

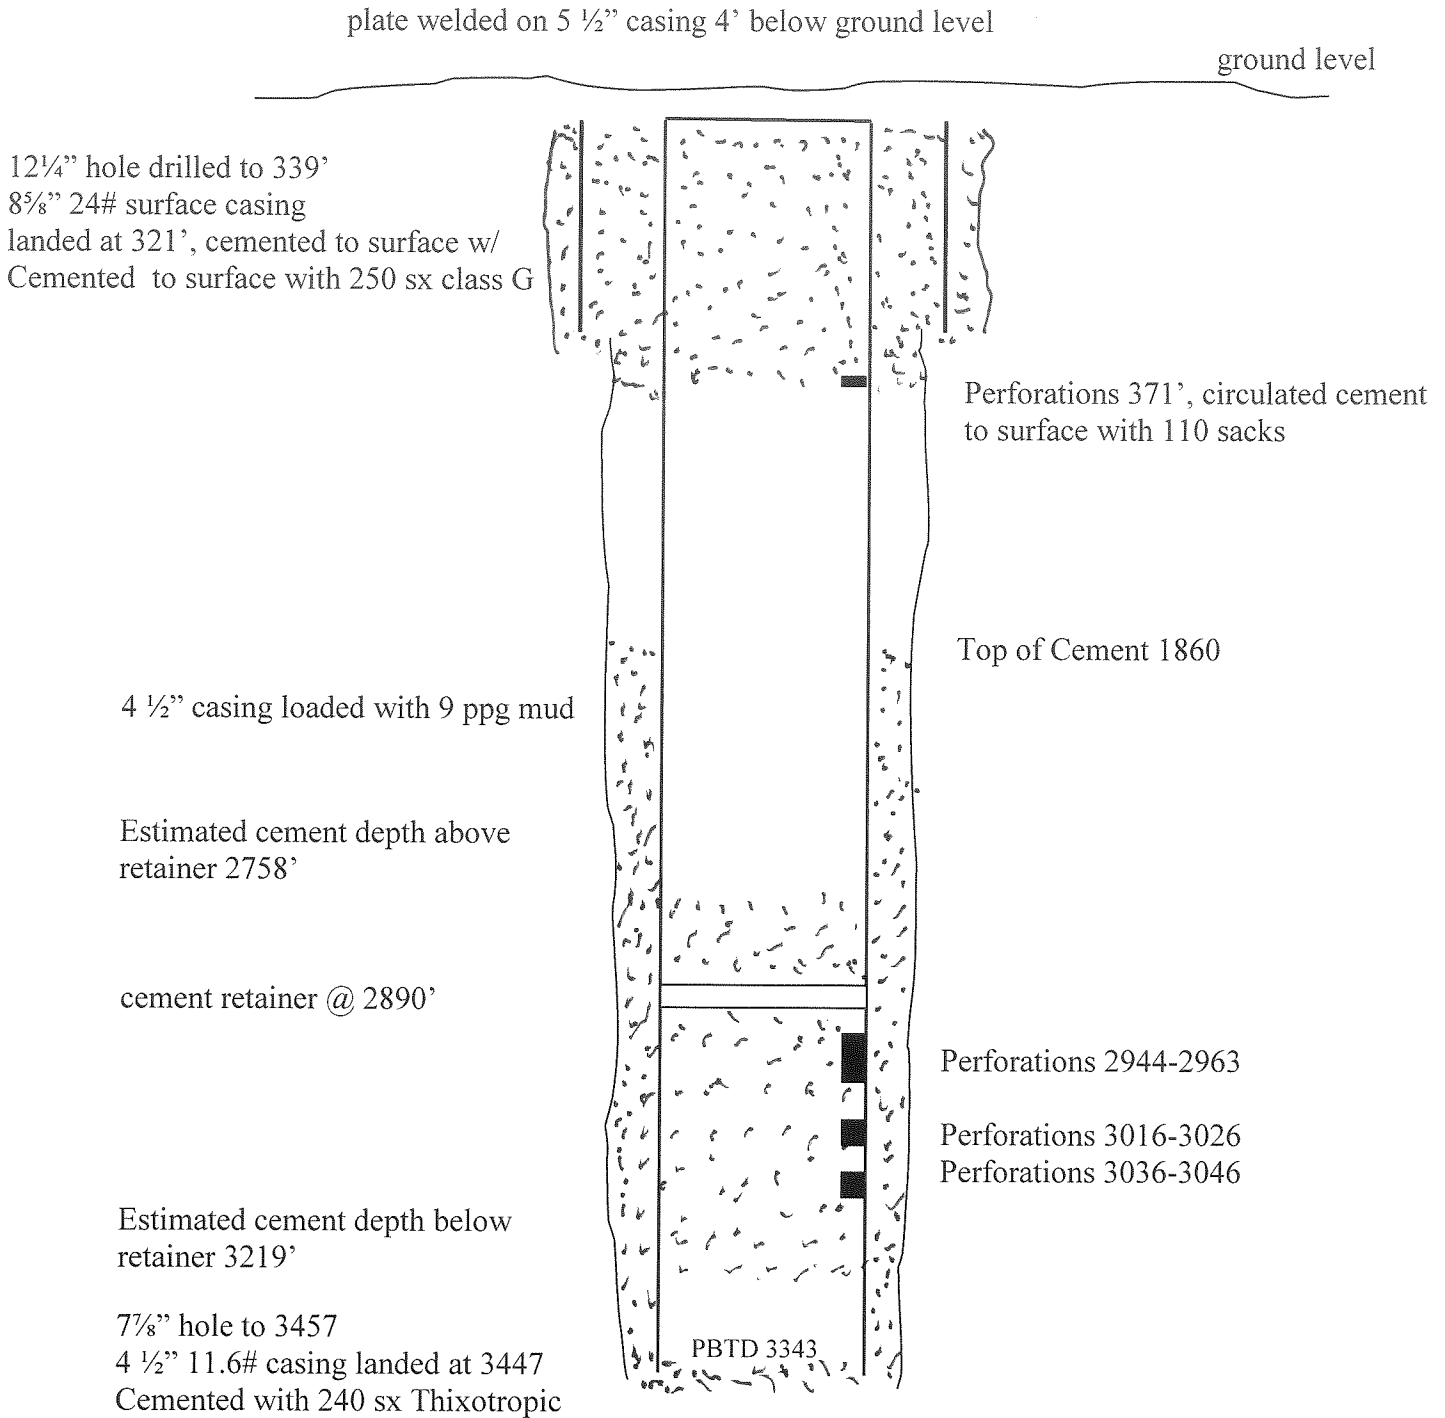

Updated 10/01/2015