


PETROX RESOURCES, INC.: LARK 33-5 #21-4
696' FSL, 201' FWL, SECTION 21, T-33-N, R-5-W, N.M.P.M.,
ARCHULETA COUNTY, CO. GROUND LEVEL ELEVATION: 6230'

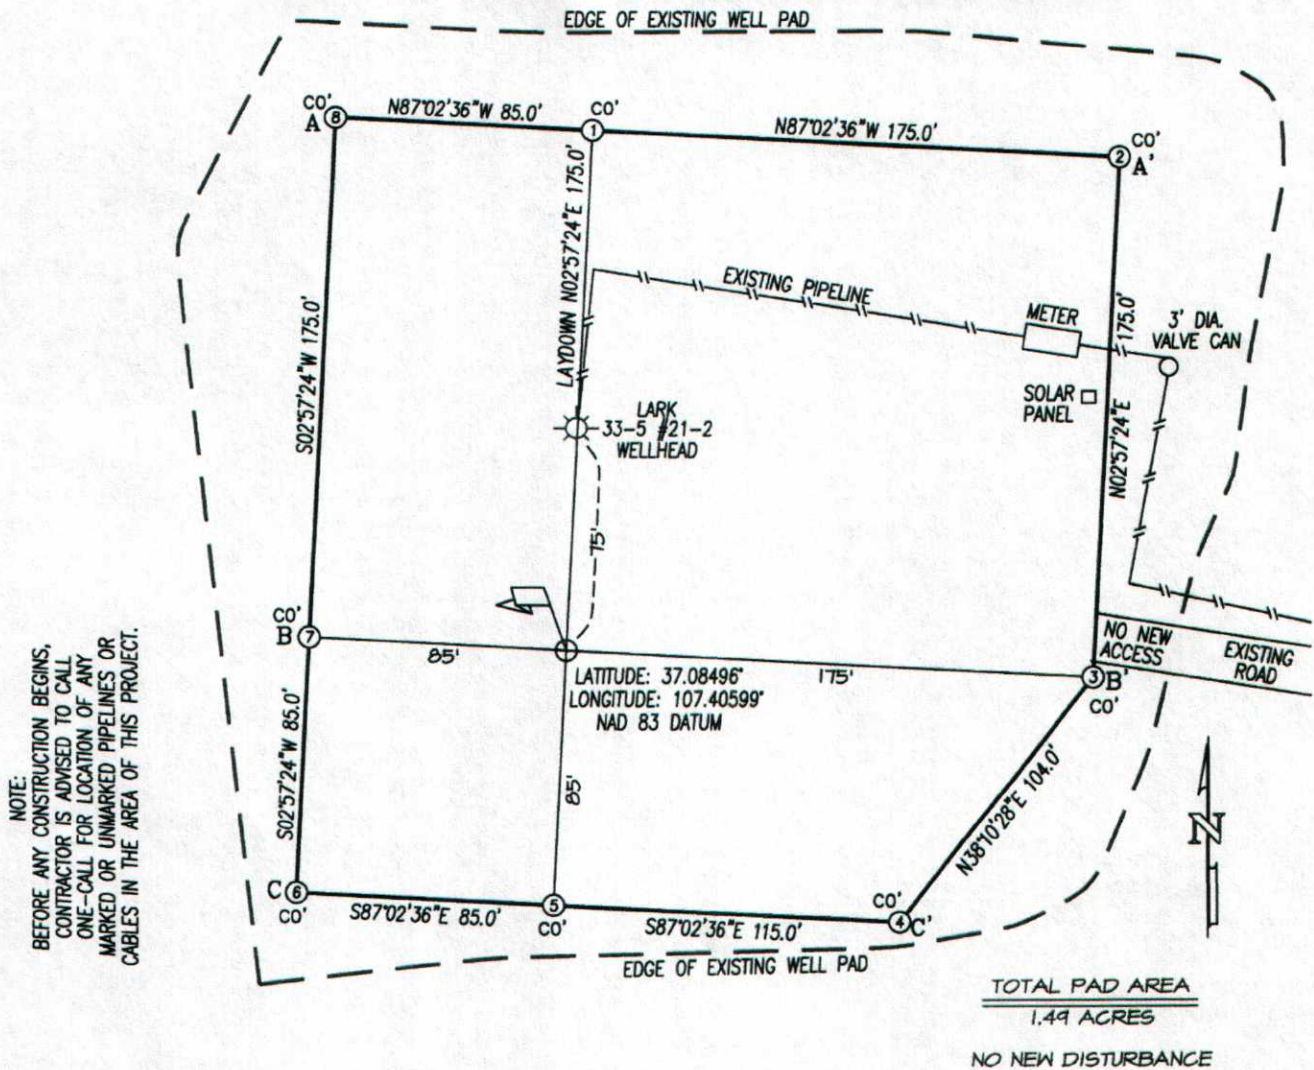

ELEV. A-A'

C/L

6240				
6230				
6220				

B-B'

6240				
6230				
6220				

C-C'

6240				
6230				
6220				

HORIZONTAL SCALE: 1" = 60'

VERTICAL SCALE: 1" = 40'

DRAWING SCALE: 1" = 60'

DATE DRAWN: 8/31/2015

NORTHSTAR SURVEYING & MAPPING, INC.

FILE NO. PRI073CF

DRAWN BY: K.R.

CHECKED BY: K.R.