

Foundation Energy Management, LLC
Drilling - Completion - Workover - Facilities
WBD

AFE No.:		AFE Amount		Original: \$0	
AFE Type: Plug & Abandon		Supplemental:			
AFE Category: CAPEX		Total: \$45,483			
WI:	NRI:	AFE Date: 11/19/2014	Budget Year: 2014		
Well / Battery: Mitchem 2-26X	Prospect Name: Paladin	Total Depth: 7,614'	Est. Start Date:		
Location: NE NE	Sec-Twn-Rng: 26-3S-63W	Producing Horizon: JSND	County & State: Adams, CO		
AFE-Description: P&A					

WELLBORE DIAGRAM BEFORE

Prepared Date: 11-19-2014
Prepared By: Dalton Reazin

General Info

API #: 05-001-07685
 KB Elevation: 5,409'
 GL Elevation: 5,397'
 Spud Date: 09-18-1980
 Completion Date: 10-09-1980
 TVD: 7,614'
 MD: 7,614'
 Last PBTD: 7,492' (03-08-2013)

Tubing Detail

inch(OD)
 # (weight)
 grade

Cmnt Basket @ 1,350'

Tubing Tally

No Tubing	Length	Depth
No Tubing	No Tubing	No Tubing

Rod Design

NO RODS	length	depth
NO RODS	NO RODS	NO RODS

Production Casing

4-1/2" inch (OD)
 12 # (weight)
 J-55 grade
 6,878' depth from KB
 6,512' cement top
 200 sacks of cement
 7-7/8" inch (OD) HOLE SIZE

Calculated


Open Perforations

7520'-7550' - 61 holes
 JSND

Pump Details:
 none

Pumping Unit Details:
 none

Well Notes:
 CIBP @ 7,492' from TA
 Cement basket @ 1,350'

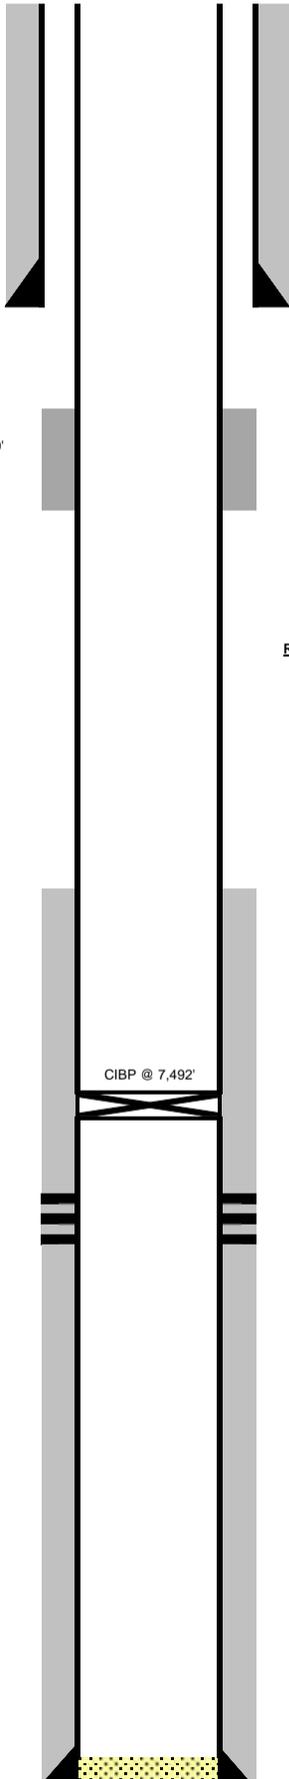

Original PBTD: 7,612'