

Colorado Interstate Gas

PLUGGED-OUT WELLBORE

LEASE: Young # 13
FIELD: Young
COUNTY: Morgan
STATE: Colorado
LOCATION: 14 4N 58W
API #: 05-087- 06179-01
SPUD DATE: 01/07/1959
Rev. Date 09/14/2015 Lively
 ELEVATION: 4552' KB: 0
 TD: 6004' GL PBDT: 5979' GL

Size	ID
8-5/8	8.097
5-1/2	4.95

Squeeze holes shot at 130' in the 5.5" and retainer set at 120 feet. Cement pumped out retainer and 5.5" casing filled with cement to surface.

CIBP With 2 sacks of cement @745'


CIBP with 2 sacks of cement @ 2500'

Retrievable Bridge plug, set at 5780' GL
 Set 7/26/2015. 30 # of sand over the plug, and 2 sacks of cement on top of the sand.

Perfs 5892' – 5903' GL w/ 2 SPF

PBDT @ 5979' GL

TD 7-7/8" hole @ 6004' GL

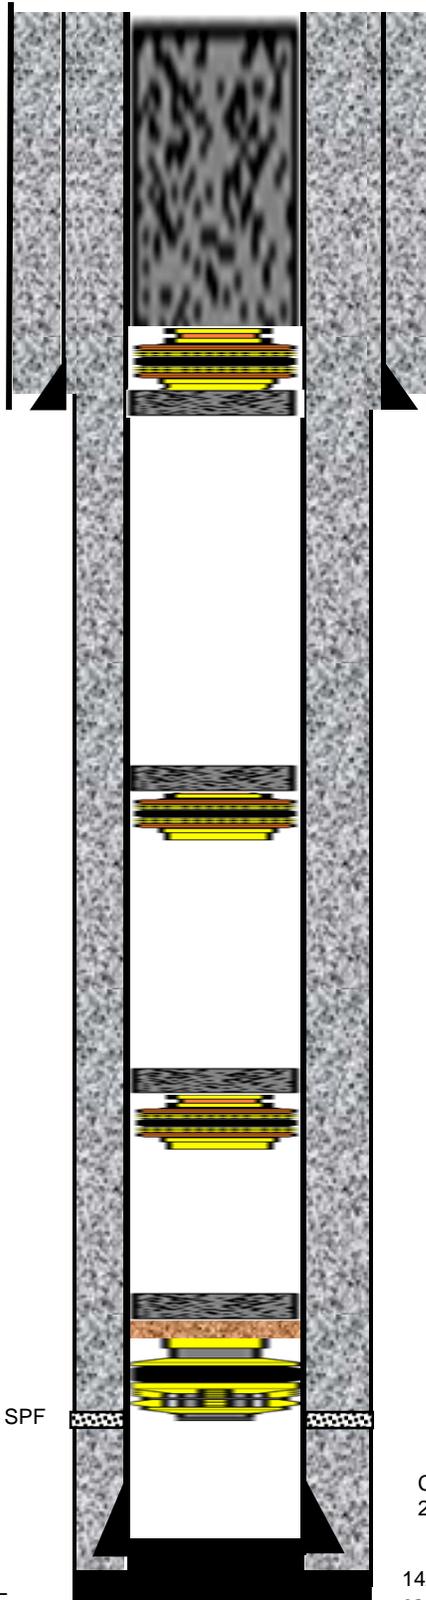

Hole filled from 100" to surface with cement

← 8-5/8", 24#, J55 casing set at 64' GL

Cemented w/ 1075 sxs HLC followed by 250 sxs 50/50 Poz. Cmt Circ.

142 jts, 5-1/2", 15.5#, K55, 8R, LT&C casing set at 6004' GL