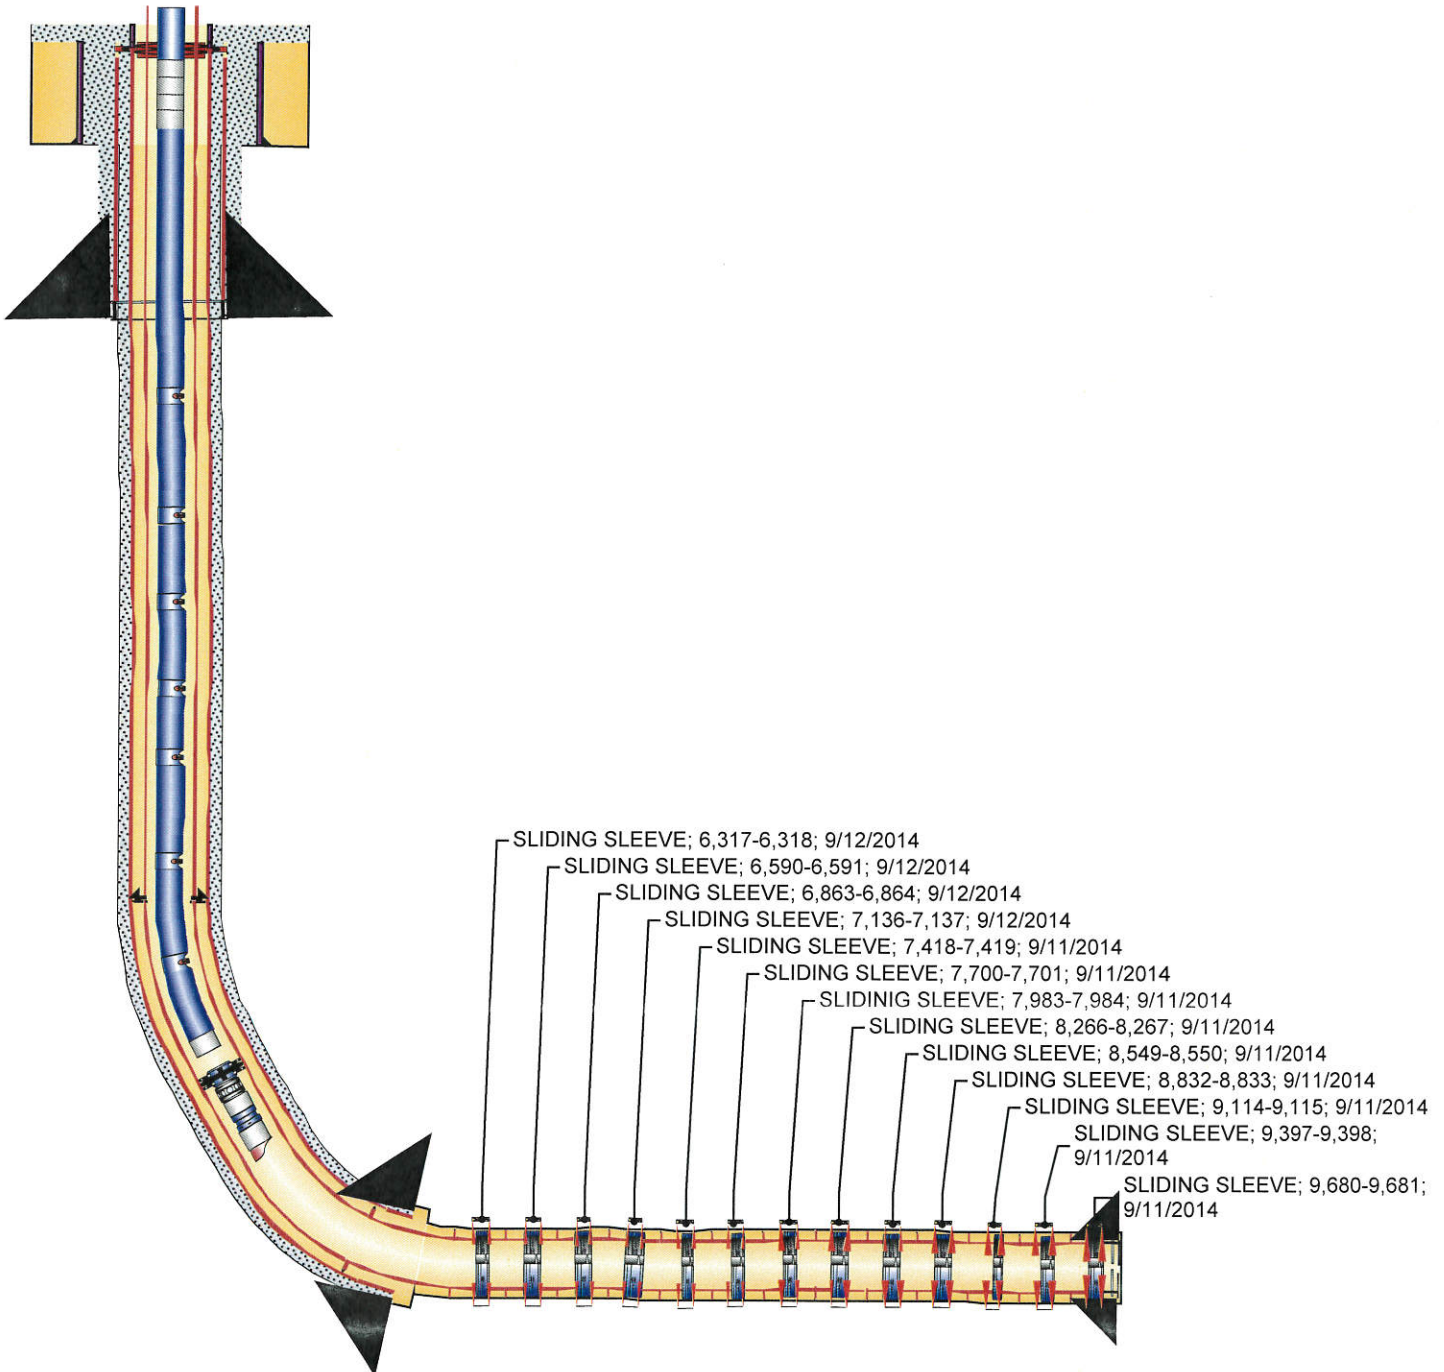


**Well Name: Bringelson Ranch 6-34-9-58**

API/UWI 05-123-38370	Field Name NIOBRARA SHALE	County WELD	State/Province COLORADO	State Plane (E/W - X) (ft) 3,455,635	State Plane (N/S - Y) (ft) 1,507,152
Spud Date 7/28/2014 10:30	Date TD Reached 8/5/2014 12:00	Rig Release Date 8/7/2014 02:00	Original KB Elevation (ft) 4,822	Ground Elevation (ft) 4,805	Total Depth (All) (ftKB)

**HORIZONTAL - ORIGINAL HOLE, 2/25/2015 11:27:39 AM**
**Directional schematic (actual)**


Csg Des	Set Depth (ftKB)	OD (in)	Wt (lb/ft)	Grade	Top Thread
LINER	9,778	5	11.60	P-110	LT&C