


# GUEST 3N-12HZ MULTI-WELL PLAN

SECTION 13, TOWNSHIP 2 NORTH, RANGE 65 WEST, 6TH P.M.

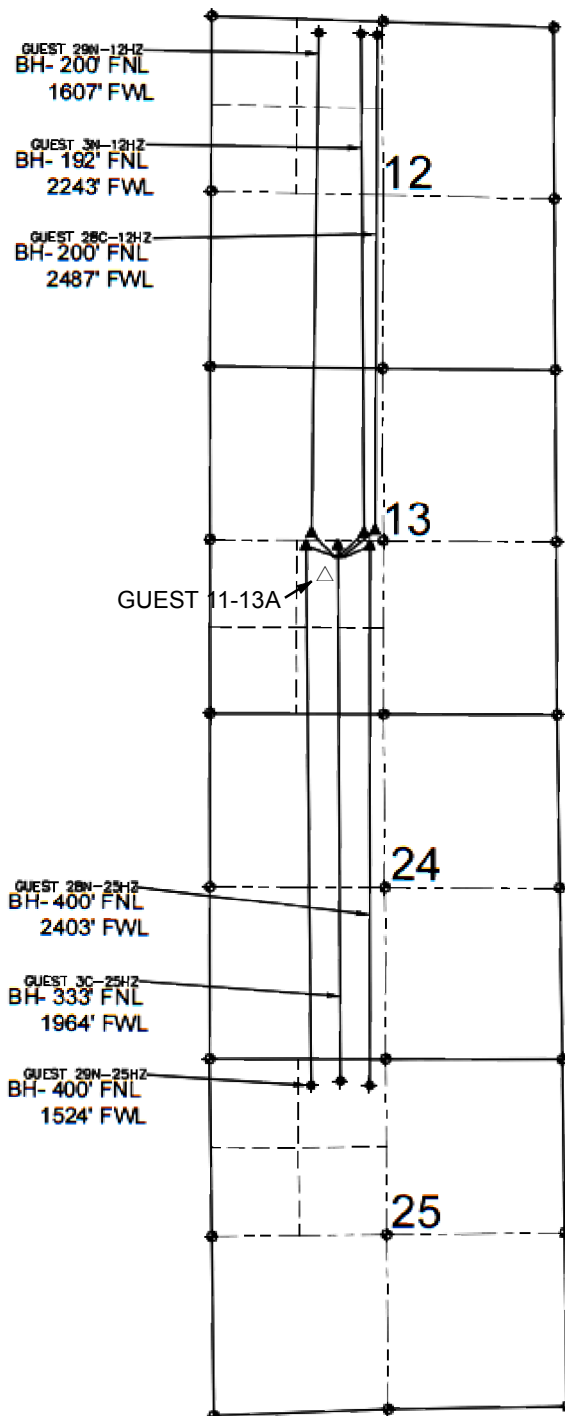

## LEGEND

- ⊙ = EXISTING MONUMENT
- = PROPOSED WELL
- BH = BOTTOM HOLE
- ⬤ = BOTTOM HOLE
- ▲ = HEEL LOCATION
- = CALCULATED POSITION
- △ = EXISTING WELL

## NOTES:

GUEST 29N-12HZ TO BE AT 2390' FSL, 1878' FWL  
 BOTTOM HOLE AT 200' FNL & 1607' FWL, SEC. 12  
 GUEST 29N-25HZ TO BE AT 2390' FSL, 1907' FWL  
 BOTTOM HOLE AT 400' FNL & 1524' FWL, SEC. 25  
 GUEST 3N-12HZ TO BE AT 2390' FSL, 1937' FWL  
 BOTTOM HOLE AT 192' FNL & 2243' FWL, SEC. 12  
 GUEST 3C-25HZ TO BE AT 2390' FSL, 1968' FWL  
 BOTTOM HOLE AT 333' FNL & 1964' FWL, SEC. 25  
 GUEST 28C-12HZ TO BE AT 2390' FSL, 1997' FWL  
 BOTTOM HOLE AT 200' FNL & 2487' FWL, SEC. 12  
 GUEST 28N-25HZ TO BE AT 2391' FSL, 2027' FWL  
 BOTTOM HOLE AT 400' FNL & 2403' FWL, SEC. 25

◆ = EXISTING WELL

PREPARED BY:



KERR-MCGEE OIL & GAS ONSHORE LP

FIELD DATE:  
01-08-15

DRAWING DATE:  
06-15-15

SURFACE LOCATION:

NE 1/4 SW 1/4, SEC. 13, T2N, R65W, 6TH P.M.  
 WELD COUNTY, COLORADO

