
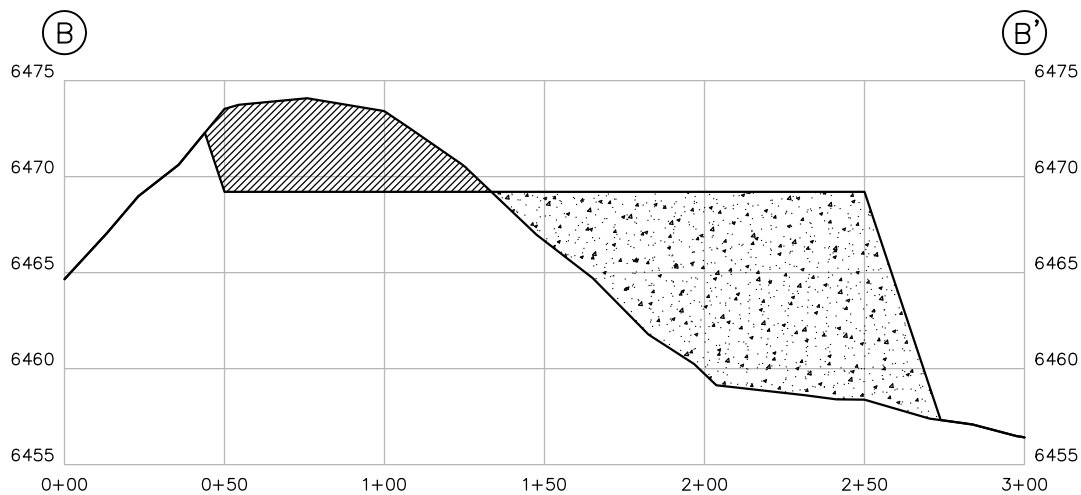


## SURVEY NOTES

1. BEARING BASIS FOR THIS SURVEY IS BASED ON THE NORTH AMERICAN DATUM OF 1983, COLORADO STATE PLANE COORDINATE SYSTEM, SOUTH COLORADO, ZONE 0503.
2. ELEVATION BASIS FOR THIS SURVEY IS BASED ON THE NORTH AMERICAN VERTICAL DATUM OF 1988 (GEOID12A).
3. CONSTRUCTION SHALL ADHERE TO ALL LOCAL, STATE, AND FEDERAL REGULATIONS.
4. DETAILED CONSTRUCTION SPECIFICATIONS PROVIDED IN SCOPE OF WORK.
5. ACTUAL SLOPE AND DIRECTION OF DRAINAGE WILL BE FIELD FIT.


DRAWN BY	CHECKED BY	SCALE	DATE	SHEET	REVISION
CFW	RLM	1"=60'	08/20/2015	1 OF 3	0

	<b>BP AMERICA</b> <b>PRODUCTION COMPANY</b> <b>US LOWER 48 ONSHORE</b>
	<b>CONSTRUCTION LAYOUT PLAT</b>
<b>HOTT 30-02 3 AND</b> <b>HORTHER 31-03 3</b> PART OF SECTION 30, TOWNSHIP 33N, RANGE 06W, N.M.P.M. LA PLATA COUNTY, COLORADO	

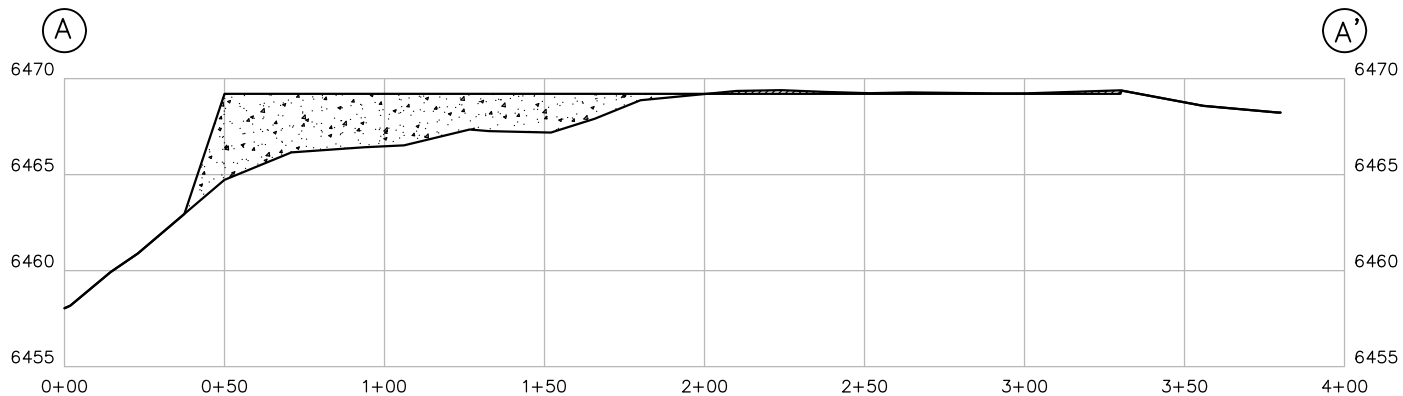



**LEGEND**  
 CUT   
 FILL

HORIZONTAL SCALE 1"=60'  
 VERTICAL SCALE 1"=10'

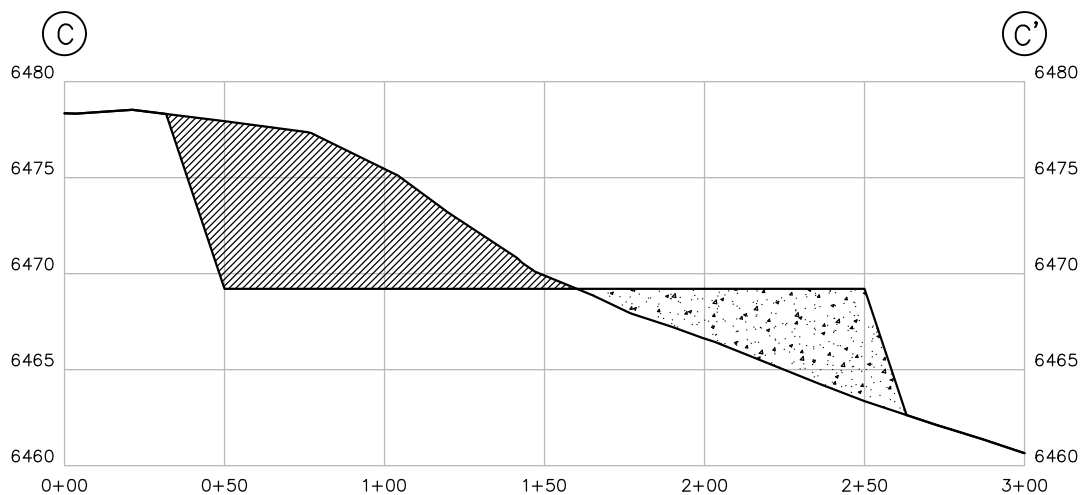

	BP AMERICA PRODUCTION COMPANY US LOWER 48 ONSHORE				
	CROSS-SECTION PLAT				
	<b>HOTT 30-02 3 AND          HORTHER 31-03 3</b> PART OF SECTION 30, TOWNSHIP 33N, RANGE 06W, N.M.P.M. LA PLATA COUNTY, COLORADO				

DRAWN BY	CHECKED BY	SCALE	DATE	SHEET	REVISION
CFW	RLM	N/A	08/20/2015	2 OF 3	0

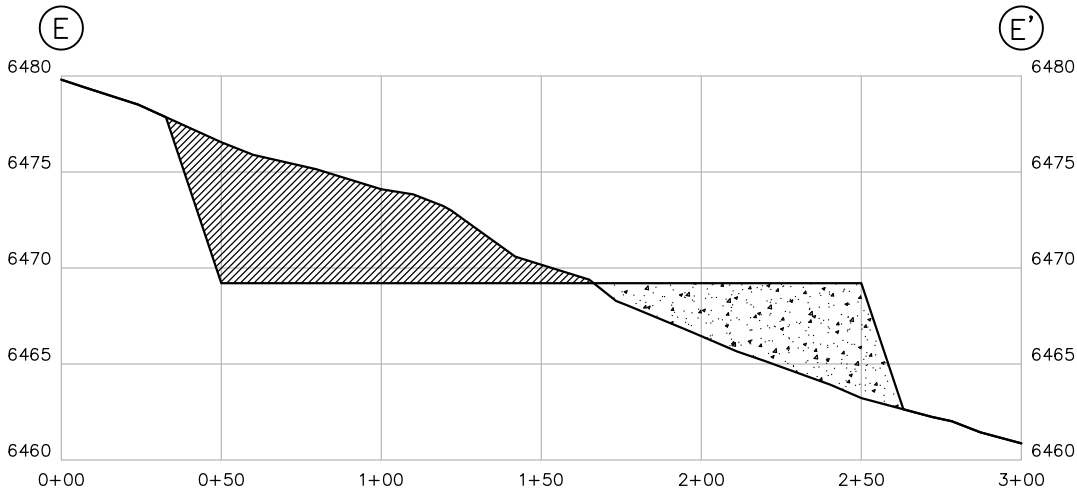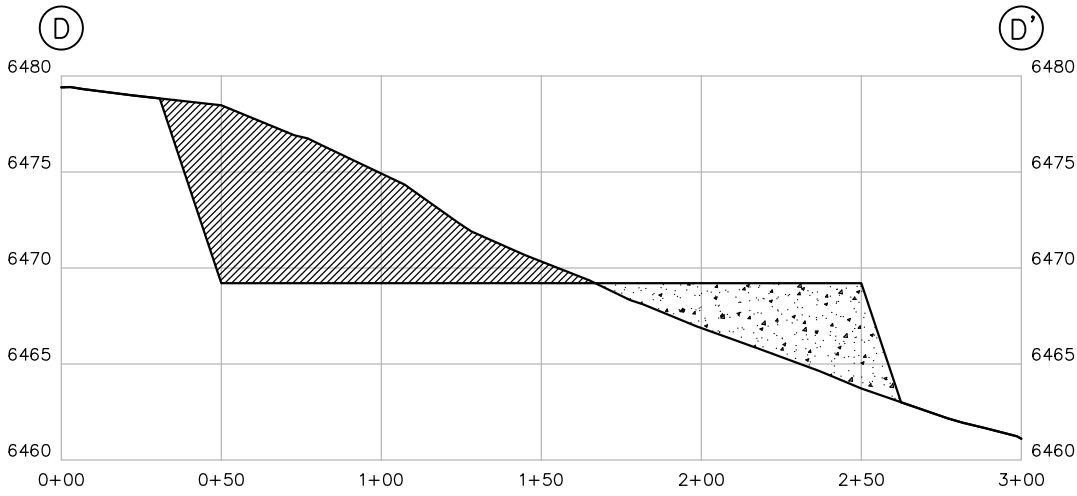

LEGEND	
CUT	
FILL	

HORIZONTAL SCALE 1"=60'  
VERTICAL SCALE 1"=10'

	BP AMERICA PRODUCTION COMPANY US LOWER 48 ONSHORE				
	CROSS-SECTION PLAT				
	HOTT 30-02 3 AND HORTHER 31-03 3 PART OF SECTION 30, TOWNSHIP 33N, RANGE 06W, N.M.P.M. LA PLATA COUNTY, COLORADO				

DRAWN BY CFW	CHECKED BY RLM	SCALE N/A	DATE 08/20/2015	SHEET 3 OF 3	REVISION 0
-----------------	-------------------	--------------	--------------------	-----------------	---------------