




Lat40°, Inc. 6250 W. 10th Street, Unit 2, Greeley, CO 970-515-5294

WELL LOCATION CERTIFICATE

THIS MAP DOES NOT REPRESENT A BOUNDARY SURVEY

SECTION: 12
TOWNSHIP: 1S
RANGE: 68W

PROPOSED SPACING UNIT

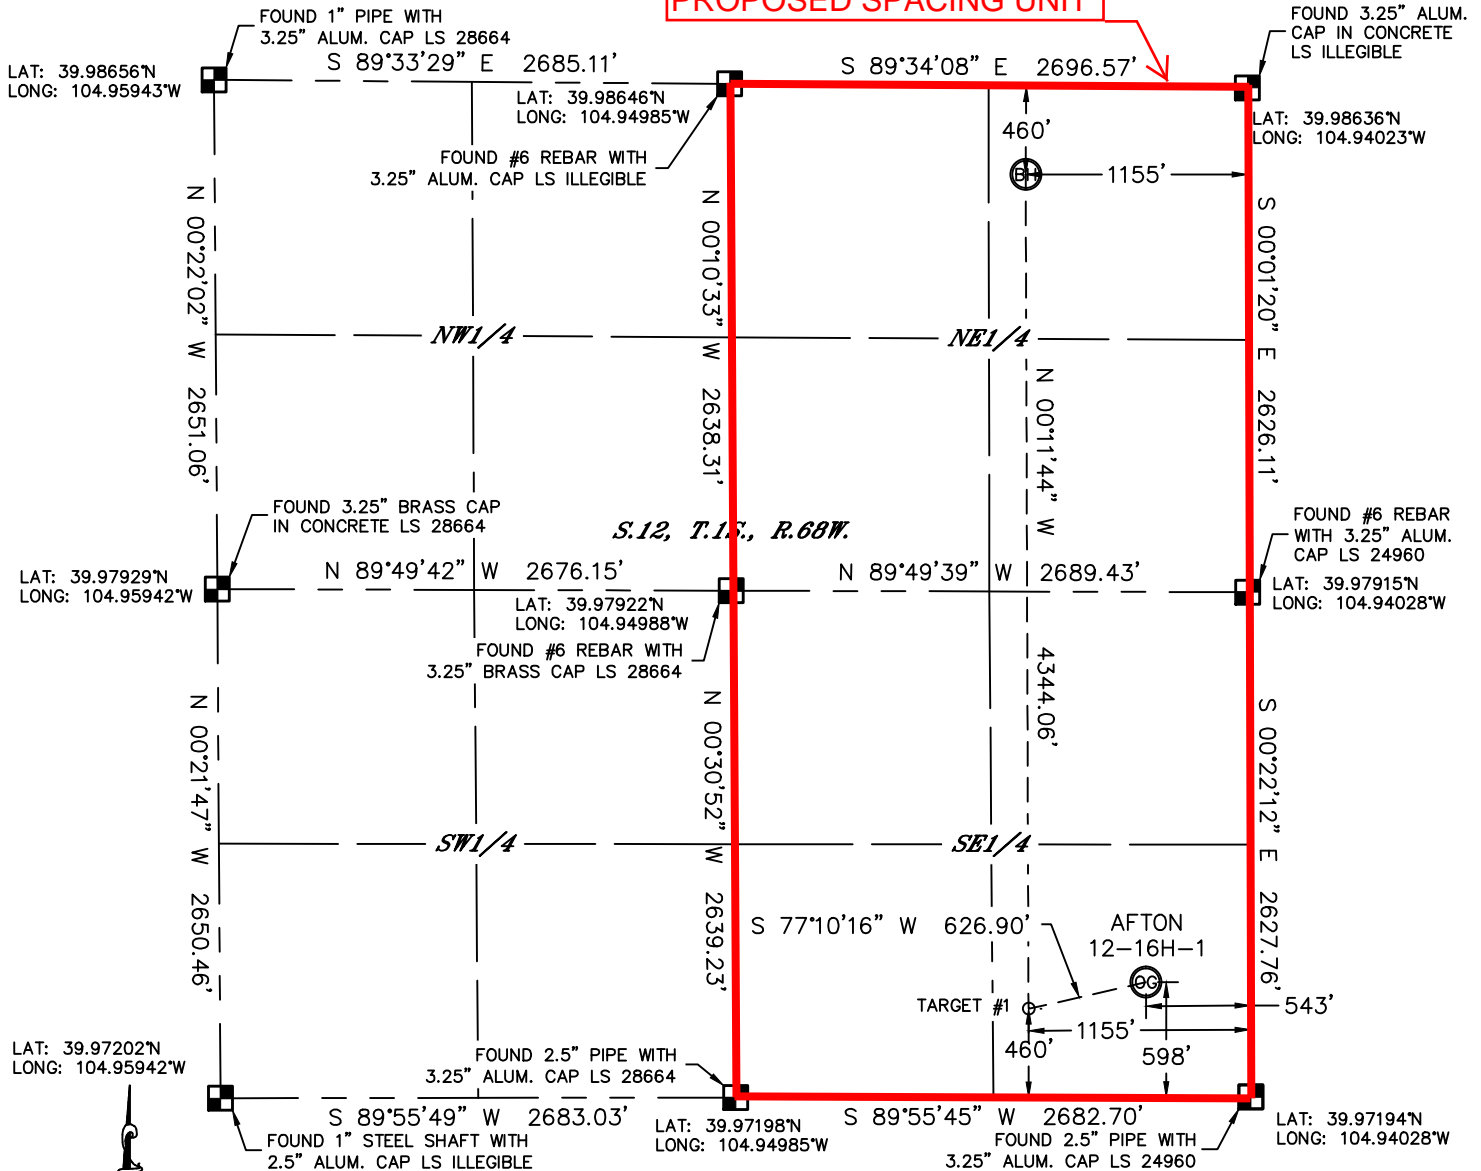

In accordance with a request from Clay Duke with MENDELL FINISTERRE II, LLC Lat40°, Inc. has determined the surface location of the AFTON 12-16H-1 to be 598' from the SOUTH line and 543' from the EAST line and the bottom hole to be 460' from the NORTH line and 1155' from the EAST line as measured at right angles from the section lines of Section 12, Township 1 South, Range 68 West of the Sixth Principal Meridian, County of Adams, State of Colorado.

I hereby state that this Well Location Certificate was prepared by me, or under my direct supervision, that the fieldwork was completed on 7/1/2013, for and on behalf of MENDELL FINISTERRE II, LLC. That this is not a Land Survey Plat or an Improvement Survey Plat, and that it is not to be relied upon for establishment of fence, building, or other future improvement lines.

NOTE:

- 1) Bearings shown are Grid Bearings of the Colorado State Plane Coordinate System, North Zone, North American Datum 1983/2007. The lineal dimensions as contained herein are based upon the "U.S. Survey Foot."
 - 2) Ground elevations are based on an observed GPS elevation (NAVD 1988 DATUM).
 - 3) IMPROVEMENTS: See LOCATION DRAWING for all visible improvements within 400' of disturbed area.
 - 4) SURFACE USE: PASTURE
 - 5) INSTRUMENT OPERATOR: ADAM KELLY
- NEAREST CULTURAL ITEMS:
BUILDING: ±320' SE
BUILDING UNIT: ±430' SE
HIGH OCCUPANCY BUILDING UNIT: ±3230' SW
DESIGNATED OUTSIDE ACTIVITY AREA: 5280'+
PUBLIC ROAD: ±530' E (COLORADO BLVD.)
ABOVEGROUND UTILITY: ±191' S
RAILROAD: ±1450' NW
PROPERTY LINE: ±133' S

SURFACE LOCATION

LAT: 39.97359N
LONG: 104.94222W
PDOP: 1.9
ELEV: 5153'
1/4,1/4: SE1/4SE1/4

TARGET #1

LAT: 39.97322N
LONG: 104.94440W


BOTTOM HOLE

LAT: 39.98514N
LONG: 104.94436W

LEGEND

- = ALIQUOT MONUMENT AS DESCRIBED
○ = CALCULATED POSITION

Brian T. Brinkman—On behalf of Lat40°, Inc.
Colorado Licensed Professional
Land Surveyor No. 38175
DATE: 7/20/2015
PROJECT#: 2013026

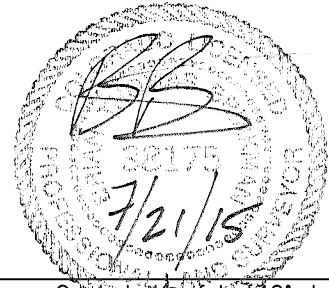



August 7, 2015

Colorado Oil and Gas Conservation Commission
Attn: Matt Lepore, Director
1120 Lincoln Street, Suite 801
Denver, CO 80203

RE: Proposed Spacing Unit Ownership

Afton 12-16H-1 Well, Sec. 12-T1S-R68W, Adams County, Colorado

Dear Mr. Lepore,

Mendell Finisterre II, LLC (MF II) hereby certifies that they are the only owner as defined in C.R.S. §34-60-103(7) within the proposed spacing unit and waives notification and 30-day Rule 318A.e(6). MF II respectfully requests that the Rule 318A.a.(4)D Horizontal wells and proposed spacing unit be approved.

Should you have any questions or concerns please contact the undersigned at 720-420-5747

Sincerely,

Paul Gottlob
Regulatory & Engineering Technician
Integrated Petroleum Technologies, Inc
Consultants to Mendell Finisterre II, LLC