




EOW - Horz Wellbore Diagram

Well Name: Bringelson Ranch 8-20-9-58

API/UWI 05-123-38614	Field Name NIOBRARA SHALE	County WELD	State/Province COLORADO	State Plane (E/W - X) (ft) 3,444,630	State Plane (N/S - Y) (ft) 1,514,507
Spud Date 3/2/2014 18:00	Date TD Reached 3/9/2014 11:00	Rig Release Date 3/11/2014 06:00	Original KB Elevation (ft) 4,946	Ground Elevation (ft) 4,929	Total Depth (All) (ftKB)

HORIZONTAL - ORIGINAL HOLE, 9/8/2014 1:12:34 PM

Directional schematic (actual)

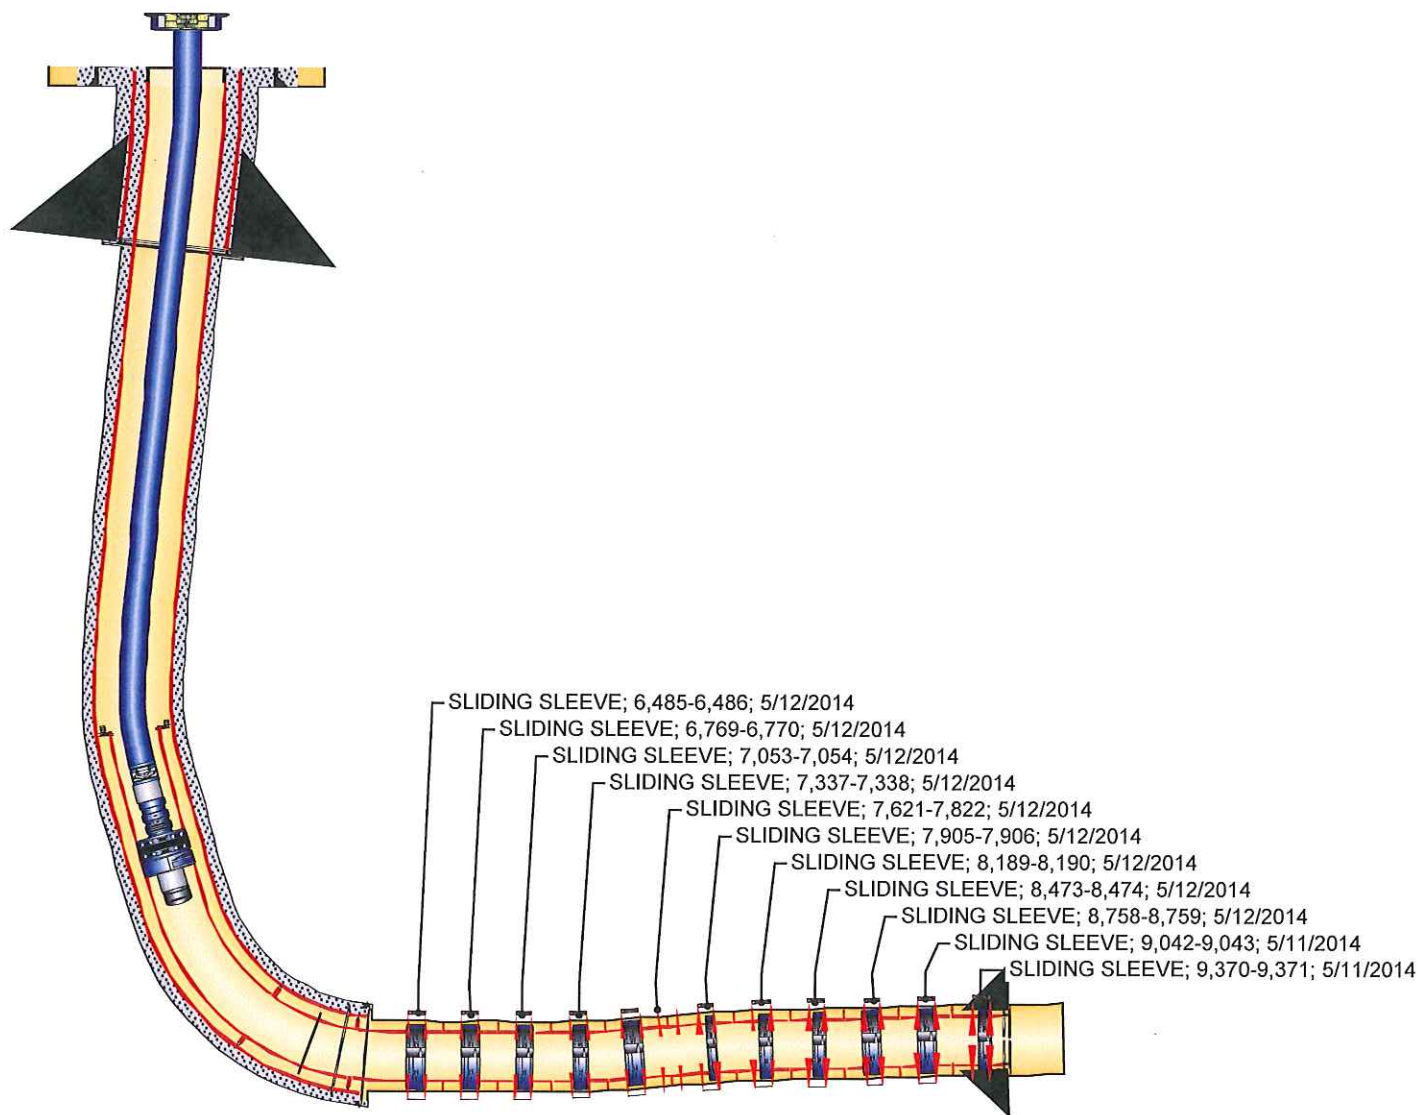

Csg Des	Set Depth (ftKB)	OD (in)	Wt (lb/ft)	Grade	Top Thread
LINER	9,500	5	11.60	P-110	LT&C