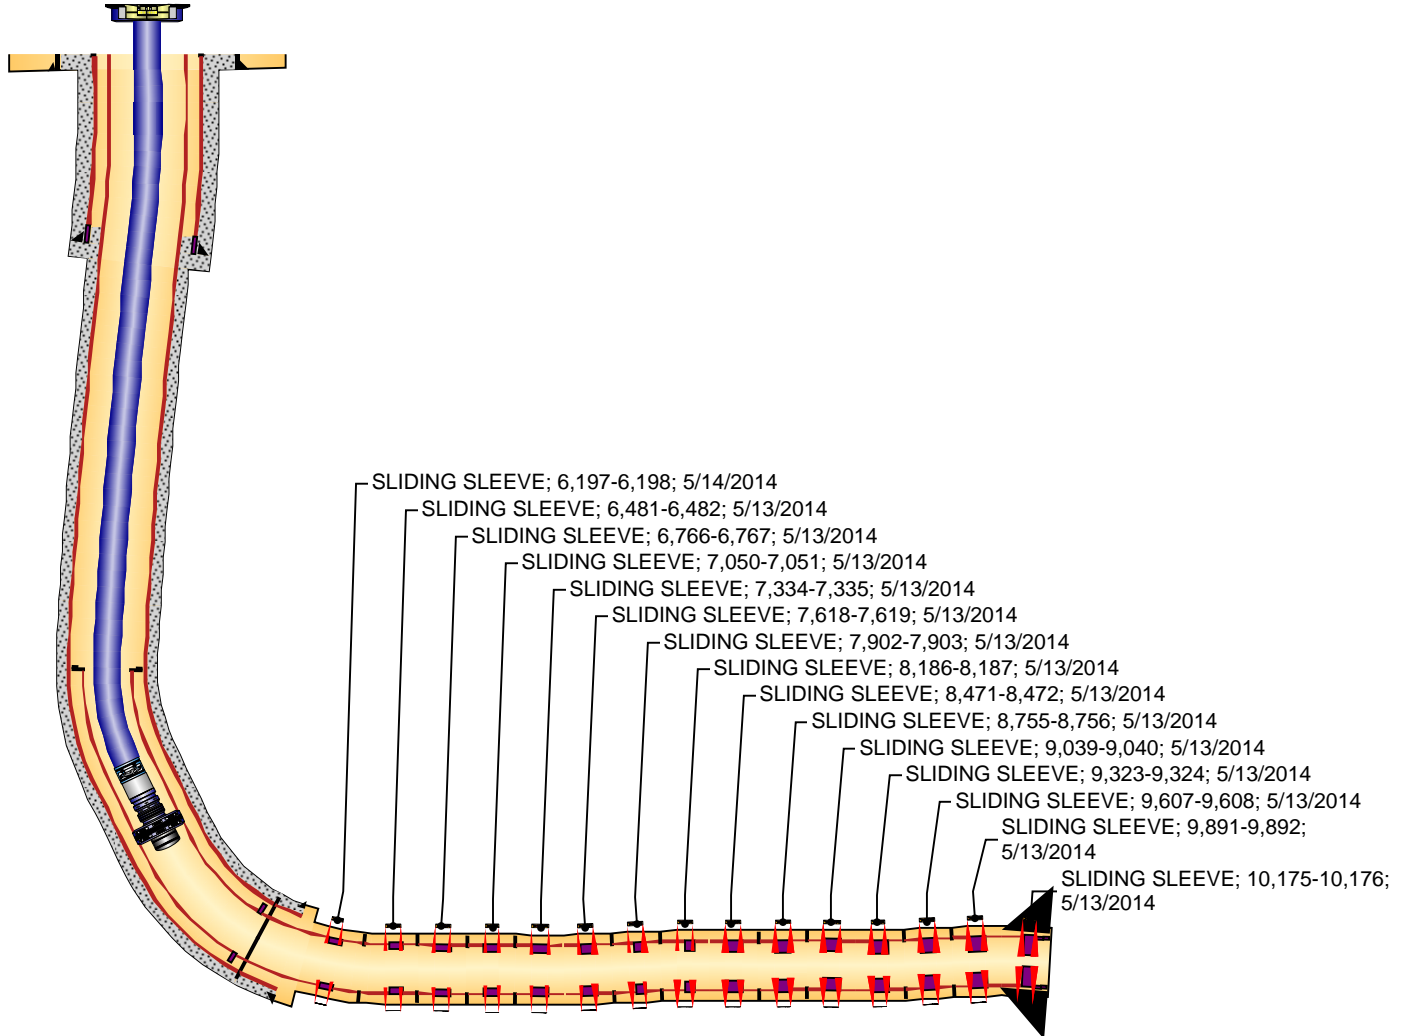


**Well Name: Bringelson Ranch 11-20-9-58**

API/UWI 05-123-38611	Field Name NIOBRARA SHALE	County WELD	State/Province COLORADO	State Plane (E/W - X) (ft) 3,444,594	State Plane (N/S - Y) (ft) 1,514,534
Spud Date 3/23/2014 04:00	Date TD Reached 3/30/2014 23:00	Rig Release Date 4/1/2014 20:00	Original KB Elevation (ft) 4,944	Ground Elevation (ft) 4,927	Total Depth (All) (ftKB)

**HORIZONTAL - ORIGINAL HOLE, 9/10/2014 10:30:05 AM**
**Directional schematic (actual)**


Csg Des	Set Depth (ftKB)	OD (in)	Wt (lb/ft)	Grade	Top Thread
LINER	10,273	5	11.60	P-110	LT&C