


LOCATION DRAWING

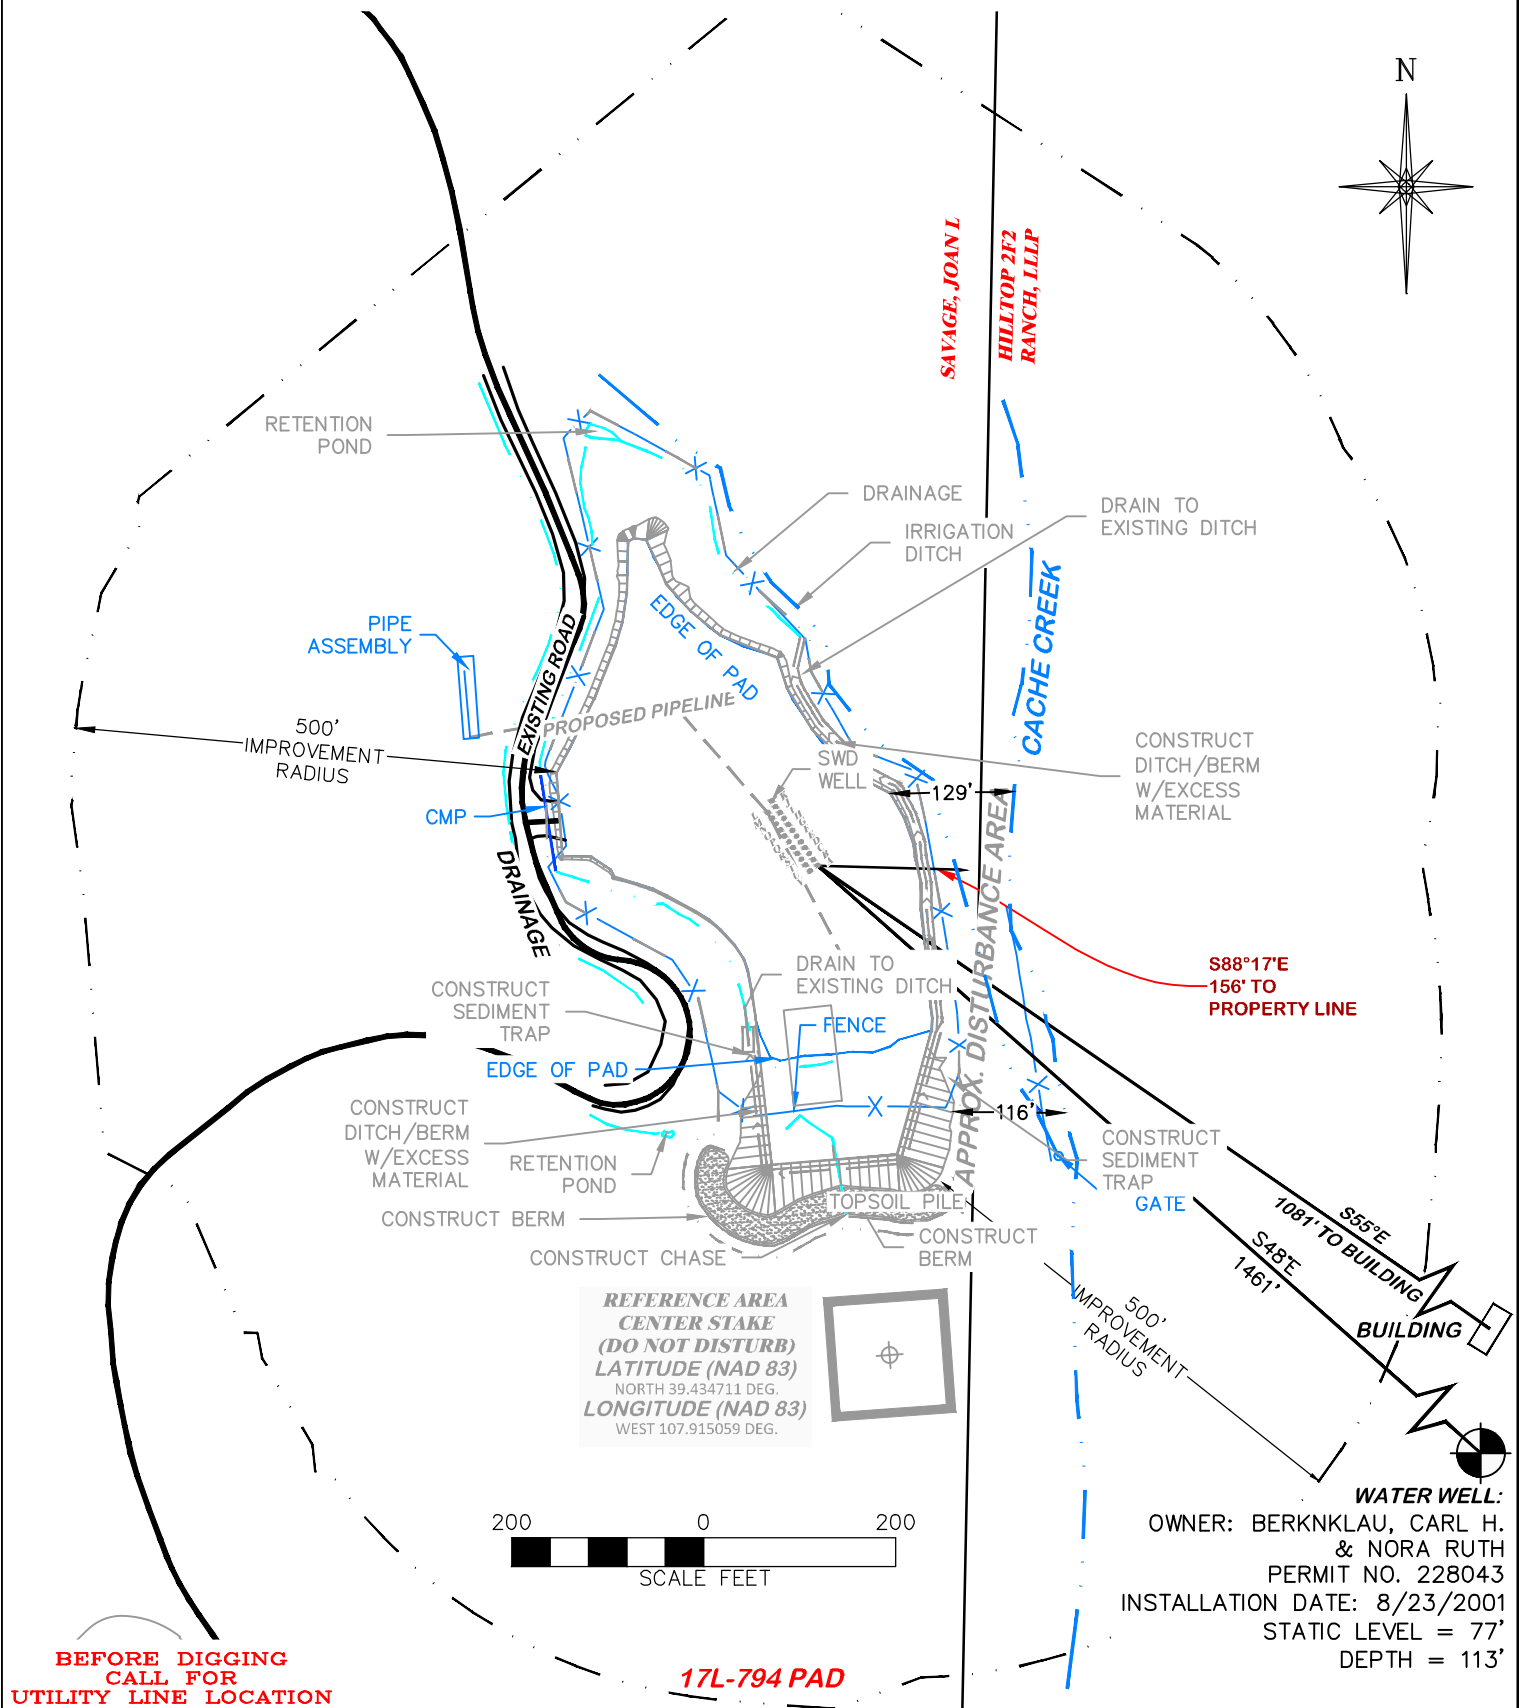

DRG RIFFIN & ASSOCIATES, INC.

(307) 362-5028

1414 ELK ST., ROCK SPRINGS, WY 82901

DRAWN: 4/16/2015 - TCM

SCALE: 1" = 200'

REVISED: 10/6/2015 - TCM

DRG JOB No. 20793

MISC. REVISIONS

EXHIBIT 2D

LOCATION DRAWING

CAERUS OIL & GAS

17L-794 PAD

**NWSW, SECTION 17, T. 7 S., R. 94 W., 6th P.M.,
 GARFIELD COUNTY, COLORADO**