

T6N, R67W, 6th P.M.

GREAT WESTERN OPERATING COMPANY  
KODAK NORTH FD 27-062HN  
SE 1/4 NW 1/4, SECTION 26, 16N, R67W, 6th P.M.  
WELD COUNTY, COLORADO

BASIS OF BEARINGS


BASIS OF BEARINGS IS A GPS OBSERVATION

BASIS OF ELEVATION

USGS COOPERATIVE BASE NETWORK CONTROL STATION,  
DESIGNATION "VERMILYEA", NGS DATA SHEET LISTS THE  
NAVD 88 ELEVATION AS BEING 3036 FEET



LINE TABLE		
LINE	DIRECTION	LENGTH
L1	N07°05'23"W	1531.30'

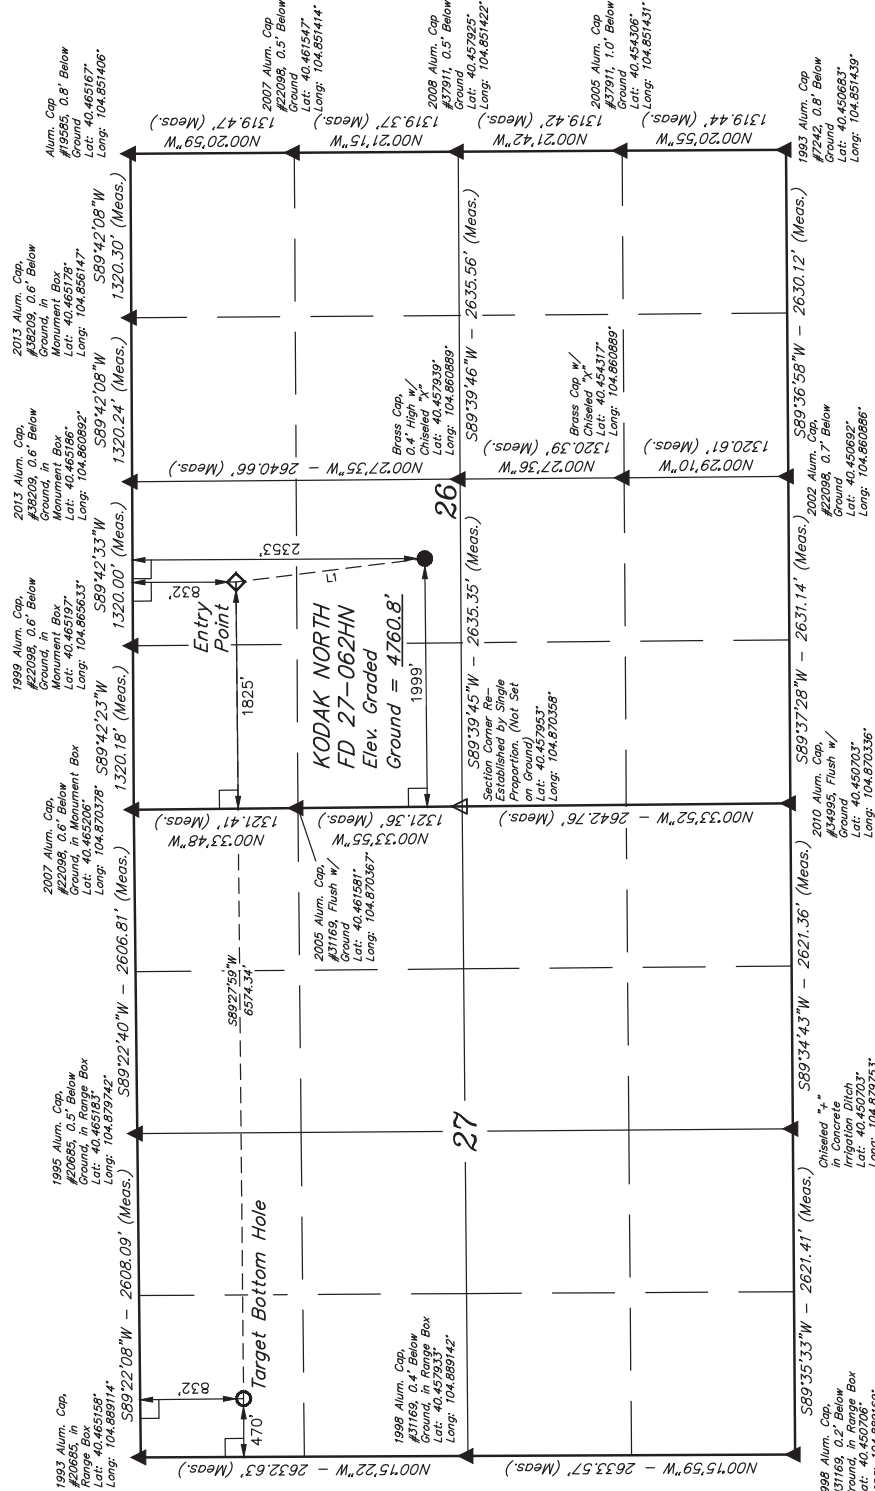

LEGEND:

- 90° SYMBOL
- PROPOSED WELLHEAD.
- ENTRY POINT.
- TARGET BOTTOM HOLE.
- SECTION CORNERS LOCATED. (NAD 83)
- SECTION CORNERS RE-ESTABLISHED. (Not Set on Ground). (NAD 83)

PDOP = 1.1


NAD 83 (TARGET BOTTOM HOLE)	NAD 83 (ENTRY POINT)	NAD 83 (SURFACE LOCATION)
LATITUDE - 40°27'46.36" (40.462878)	LATITUDE - 40°27'46.47" (40.463008)	LATITUDE - 40°27'31.45" (40.458736)
LONGITUDE - 104°53'14.76" (104.887433)	LONGITUDE - 104°51'49.73" (104.863814)	LONGITUDE - 104°51'47.44" (104.863178)
NAD 27 (TARGET BOTTOM HOLE)	NAD 27 (ENTRY POINT)	NAD 27 (SURFACE LOCATION)
LATITUDE - 40°27'46.43" (40.462897)	LATITUDE - 40°27'46.54" (40.462928)	LATITUDE - 40°27'31.57" (40.458753)
LONGITUDE - 104°53'12.86" (104.886906)	LONGITUDE - 104°51'47.83" (104.862866)	LONGITUDE - 104°51'45.54" (104.862650)



UELS, LLC  
Corporate Office # 85 South 200 East  
Vernal, UT 84078 • (435) 789-1017

SURVEYED BY: J.W.	DATE: 10-21-13
DRAWN BY: J.W.	DATE DRAWN: 10-30-13
SCALE: 1" = 1000'	REVISED: 10-20-15 K.B.

WELL LOCATION PLAT

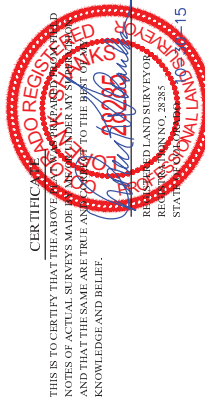

THIS IS TO CERTIFY THAT THE ABOVE SURVEY WAS MADE BY THE SURVEYOR AND THAT THE SAME ARE TRUE AND CORRECT TO THE BEST OF HIS KNOWLEDGE AND BELIEF.