


# TANK PAD LAYOUT DRAWING

SECTION 20, TOWNSHIP 9 NORTH, RANGE 56 WEST, 6TH P.M.

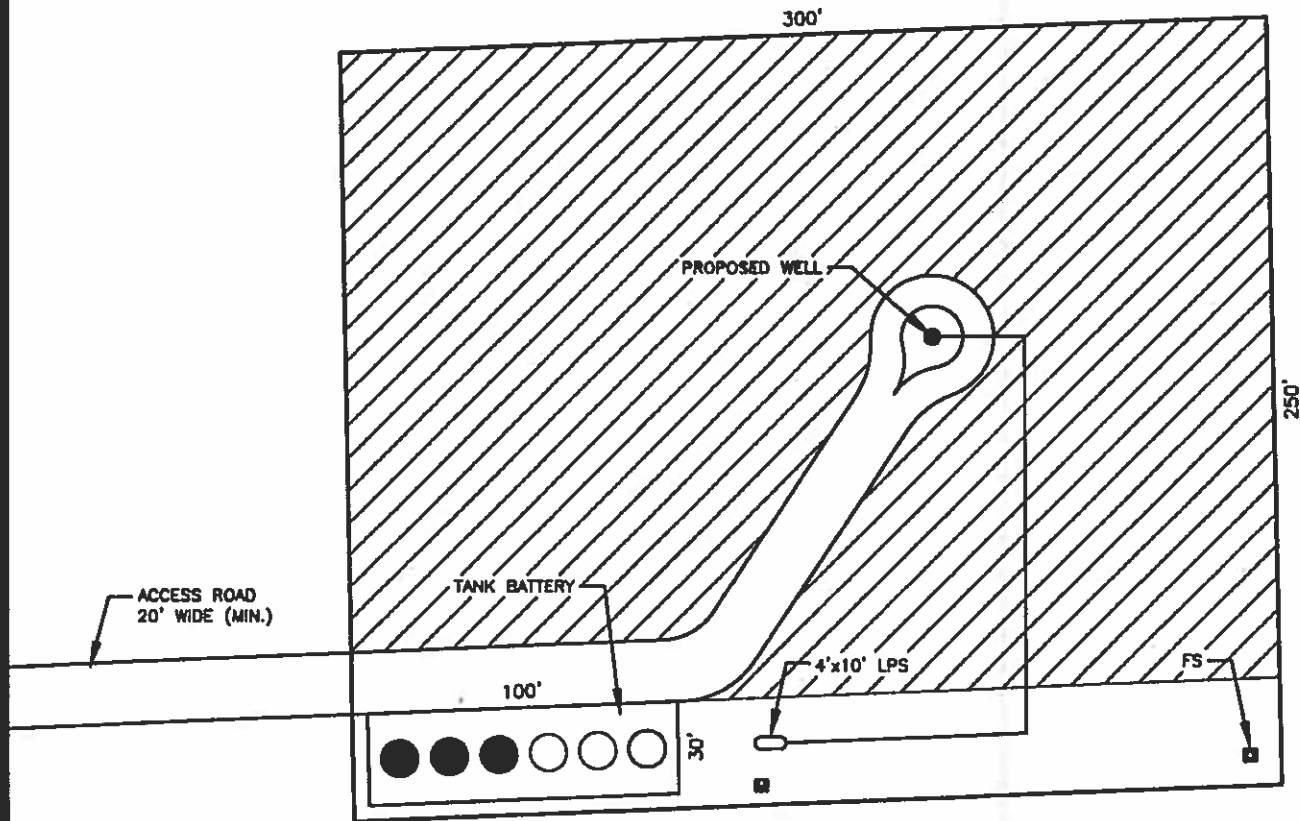


## LEGEND

- PROPOSED WELL
- GUN BARREL TANK
- OIL TANK
- LPS
- FS
- ▨ RECLAIMED AREA
- ⊠ METER

## PAD AREAS

TOTAL PAD DISTURBED AREA: - 75,019 SQ.FT. / 1.722 AC.  
 RECLAIMED AREA: - 58705 SQ.FT. / 1.347 AC.  
 REMAINING DISTURBED AREA: - 16,314 SQ.FT. / 0.375 A.C.

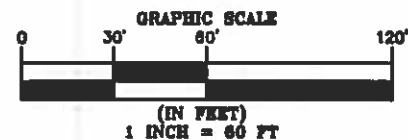

SURVEYING AND MAPPING LLC (SAM)  
 555 Zang St., Suite 210  
 Lakewood CO 80228  
 Ph: (303) 988-5852  
 Fax: (303) 988-2195  
 EMAIL: SAM@SAM.BIZ

## FAUVER #1-20 (VERTICAL)

LOCATION:

SEC. 20, T9N, R56W, 6TH P.M.  
 WELD COUNTY, COLORADO

FIELD DATE  
 NA

EXHIBIT DATE  
 09/22/2015

SCALE:  
 1" = 60'

PROJ. No.  
 35209

Dwg. No.  
 FAUVER #1-20 TANK PAD.dwg

DRAWN BY:  
 JAH

CHECKED BY:  
 T. CARLSON

SHEET No.  
 1 OF 1