


CATAMOUNT ENERGY PARTNERS: MORALES 34-6-6U #1
7' FNL, 1804' FEL, SECTION 6U, T-34-N, R-6-W, S.U.L., N.M.P.M.,
LA PLATA COUNTY, CO. GROUND LEVEL ELEVATION: 6952'

PAD DRAWING

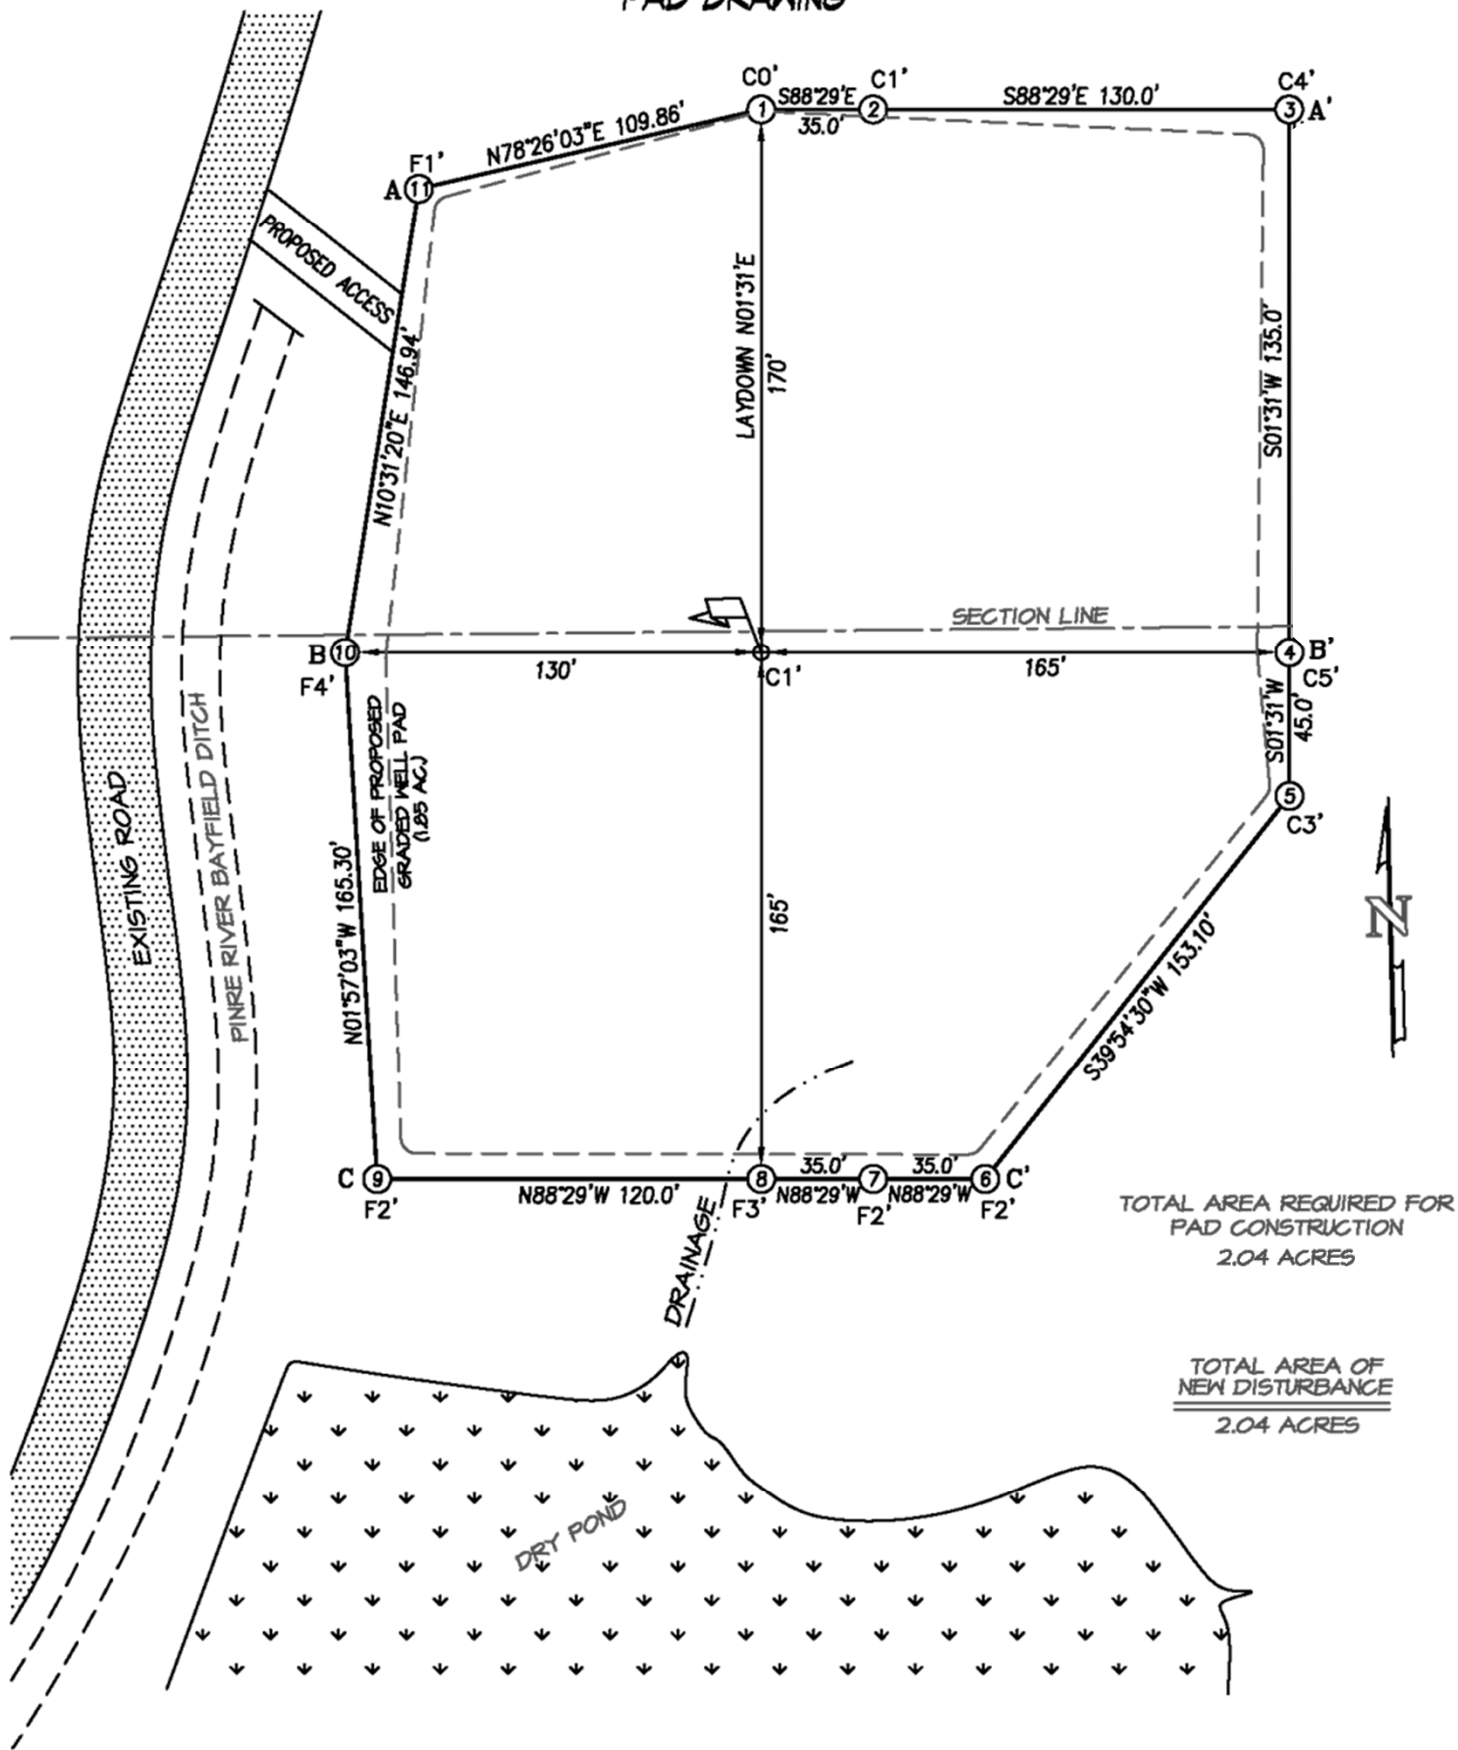

REVISED: 6/16/15

SCALE: 1" = 60'

DATE DRAWN: 1/9/15

NORTHSTAR SURVEYING & MAPPING, INC.

FILE NO: CEPO9CFA

DRAWN BY: K.R.

CHECKED BY: K.R.