

Prepared Date: 1030/2015
Prepared By: Neil Hutton


General Info

API #: 05-125-06130

KB Elevation: 3904'
GL Elevation: 3898'

Spud Date: 8/15/1977
Completion Date: 10/15/1977

TVD: 2300'
MD: 2300'
Last PBTD: 2254'

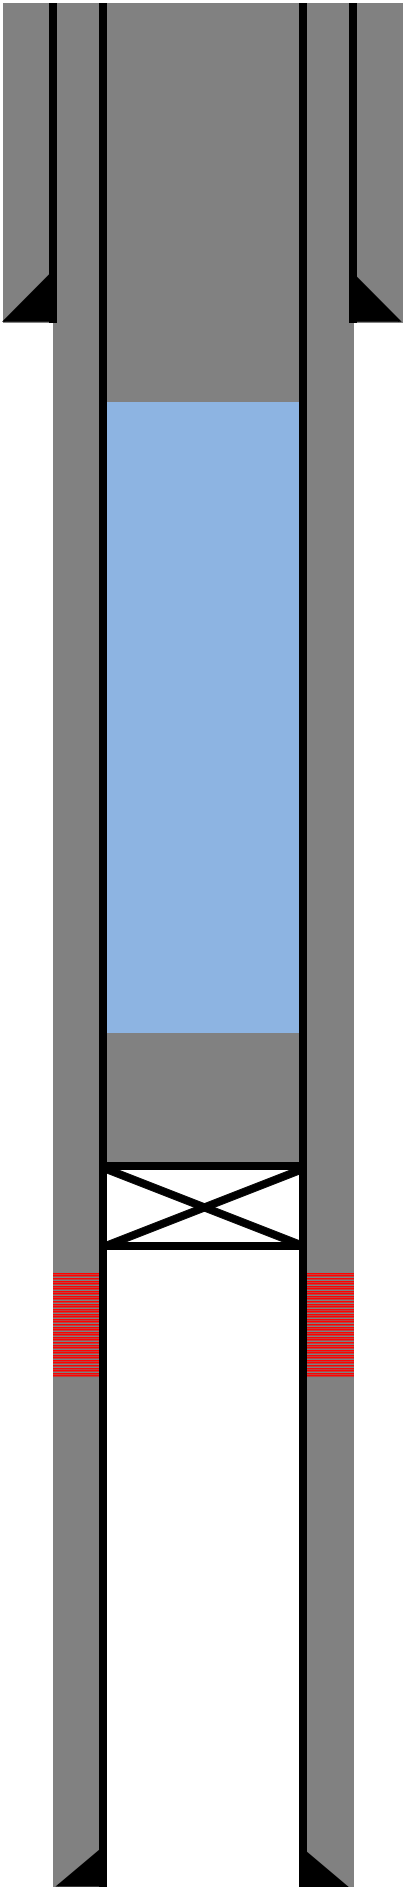

Surface Casing

8-5/8" inch (OD)
24 # (weight)
J55 grade
277 depth from KB
0 cement top Calculated
260 sacks of cement
12-1/4 inch (OD) HOLE SIZE

Production Casing

4-1/2 inch (OD)
9.5 # (weight)
J-55 grade
2295 depth from KB
unknown cement top CBL
125 sacks of cement
7-7/8 inch (OD) HOLE SIZE

2 sx cement on top of CIBP
CIBP @ 2,187'

Abandoned Perforations

2192' - 2212' (1 SPF)

Well Notes:

2 sx cement bailed on top of CIBP

35 bbls water spacer

33 sx cement plug from 50' below
Surface Casing to surface

PBTD: 2361'