

WELLBORE DIAGRAM
NGL Water Solutions DJ LLC
NGL C5A
 NESW Sec 29-T2N-R64W
 Weld County , CO
 05-123-40973


Planned

10/1/2015
 PAG

TOPS
 All listed in MD

K.B.= 4959
 G.L.= 4937
 22

- Niobrara - 7368'
- Codell - 7646'
- J Sand - 8121'
- Lyons - 9341'
- L. Satanka- 9469'
- Wolfcamp- 9739'
- Amazon - 9789'
- Council Grove - 9849'
- Admire - 9999'
- Virgil - 10099'
- Missouri - 10289'
- Fountain - 10434'
- Des Moines - 10634'
- Atoka - 10892'
- Morrow - 11172'
- TD - 11,199'

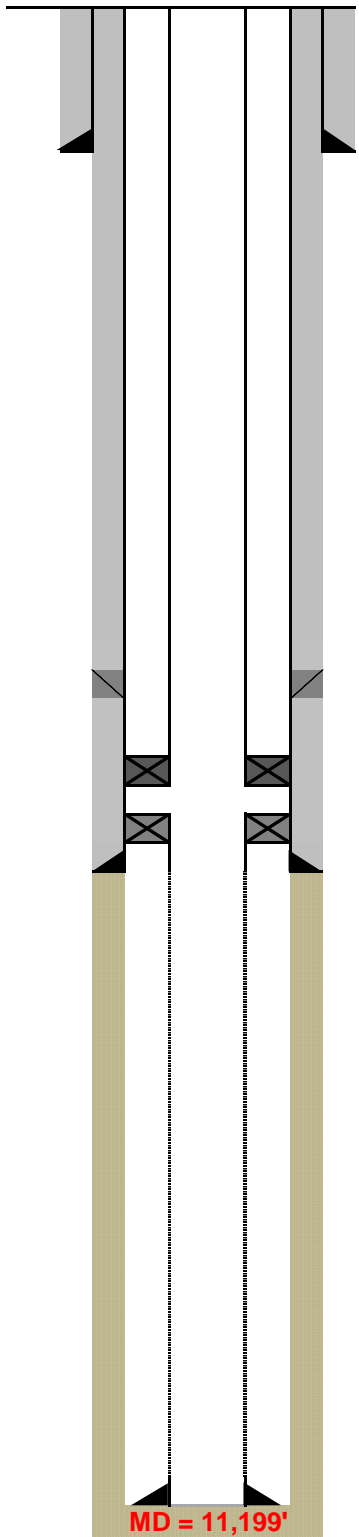

9-5/8", 36# J-55 ST&C CSG Set @ 1000' (12-1/4" O.H.)
 Cmt'd w/ 281 sx total

DV Tool @ 7906'
 Cmt'd w/ 606 sx lead, 139 sx tail - TOTAL 745 sks

4-1/2" tbg
 EOT & Packer @ 9191'

PBR & TOL @ 9241'
 7" 26# N-80 LT&C CSG Set @ 9341' (8-3/4" O.H.)
 Cmt'd w/ 145 sx (1st stage)

Slotted Pipe Liner slotted with 2" by 0.040" slots on 6" centers

4-1/2" 11.6# N-80 LT&C Slotted LNR (TOL @ 9241', EOL @ 11,199')
 (6-1/8" O.H.)