

Sovereign Operating Company

Wright #1-7 Wellbore Diagram

Location: Section 7 - 32S - 43W

County: Baca


Spud Date: 3/02/08

State: Colorado

Completion Date: 3/12/08

API # 05-009-06650

Revised: 8/24/2015 RJD

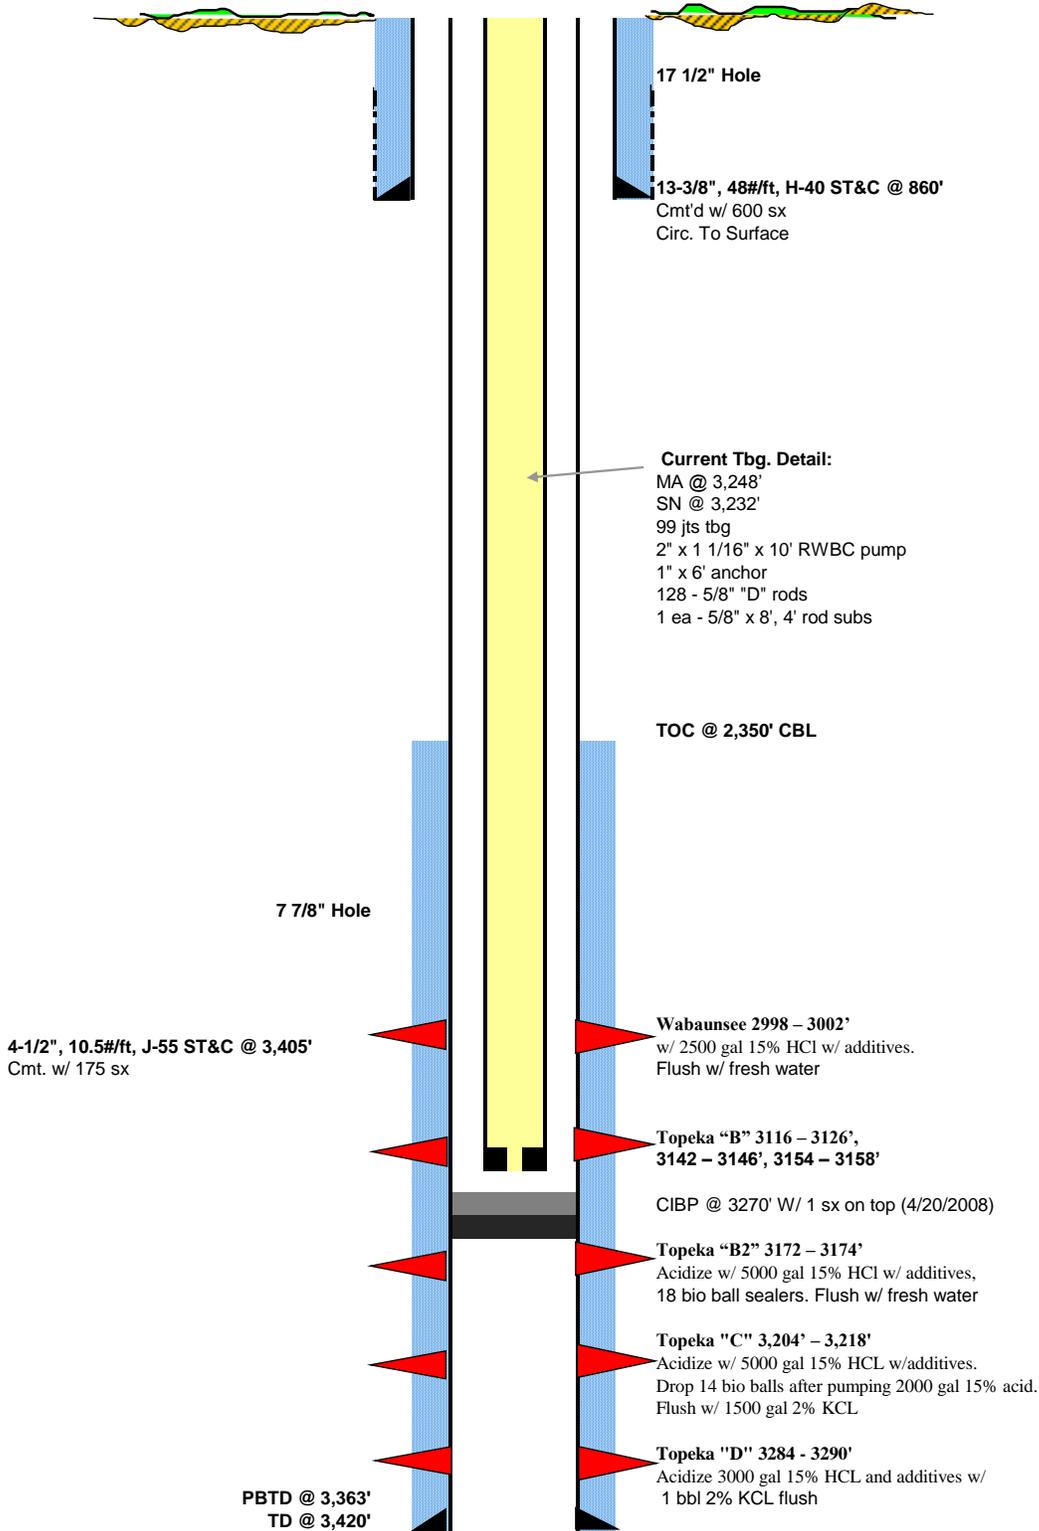

Sovereign Operating Company

Proposed P&A Wright #1-7 Wellbore Diagram

Location: Section 7 - 32S - 43W
 County: Baca
 Spud Date: 3/02/08

State: Colorado
 Completion Date: 3/12/08

API # 05-009-06650
 Revised: 8/24/2015 RJD

