


LEGEND:

- 90° SYMBOL
- = PROPOSED WELL
- ◆ = ENTRY POINT.
- = TARGET BOTTOM
- ▲ = SECTION CORNER LOCATED.

T1N, R67W, 6th P.M.

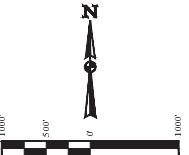


BASIS OF BEARING

BASIS OF BEARINGS IS A G.P.S. OBSERVATION

BASIS OF ELEVATION

BENCHMARK JR 53 5026 LOCATED IN THE SW 1/4 SE 1/4
OF SECTION 18, TIN, R68W, 6th P.M., TAKEN FROM 1988
PUBLISHED DATUM BY THE UNITED STATES DEPARTMENT
OF THE INTERIOR, GEOLOGICAL SURVEY AS BEING 5028 FEET.

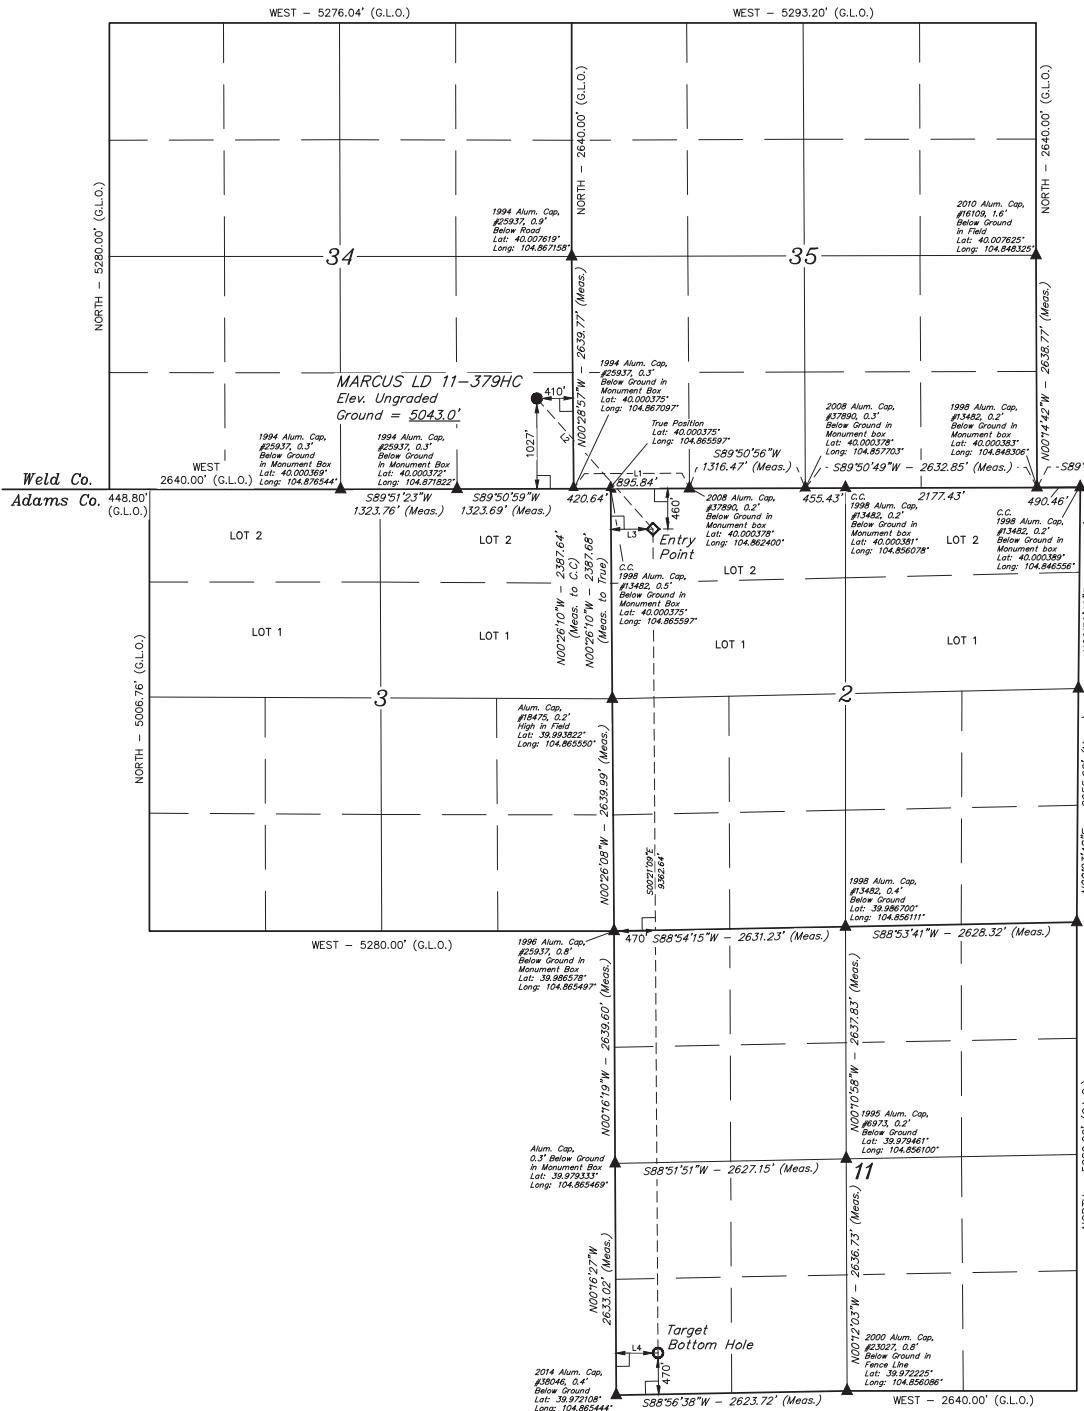

SECTION LINE TABLE		
LINE	DIRECTION	LENGTH
L1	S89°51'31"W	1316.48' (MEAS.)

LINE TABLE		
LINE	DIRECTION	LENGTH
L2	S41°39'26"E	1985.28'
L3	S89°33'50"W	476.64'
L4	S89°43'33"W	476.64'

THIS IS TO CERTIFY THAT THE ABOVE PLAN WAS PREPARED AND MAINTAINED
NOTES OF ACTUAL SURVEYS MADE BY ME OR UNDER MY SUPERVISION
AND THAT THE SAME ARE TRUE AND ACCURATE TO THE BEST OF MY
KNOWLEDGE AND BELIEF.

John A. Jones
REGISTERED LAND SURVEYOR
REGISTRATION NO. 28285

GREAT WESTERN OIL & GAS COMPANY

WELD COUNTY, COLORADO

HELS, LLC

CELS, LLC
Corporate Office * 85 South 200 East
Vernal, UT 84078 * (435) 789-1017

SURVEYED BY: JARED CHRISTOPHER, J.C.	DATE: 11-20-14
DRAWN BY: J.W.	DATE DRAWN: 12-01-14
SCALE: 1" = 1000'	REVISED: 01.15.15