


FACILITY LAYOUT DRAWING

JAGUAR 36C-35HZ

HORIZONTAL MULTI-WELL PAD

SE1/4 SW1/4 SECTION 23, TOWNSHIP 1 NORTH, RANGE 67 WEST, 6TH P.M.

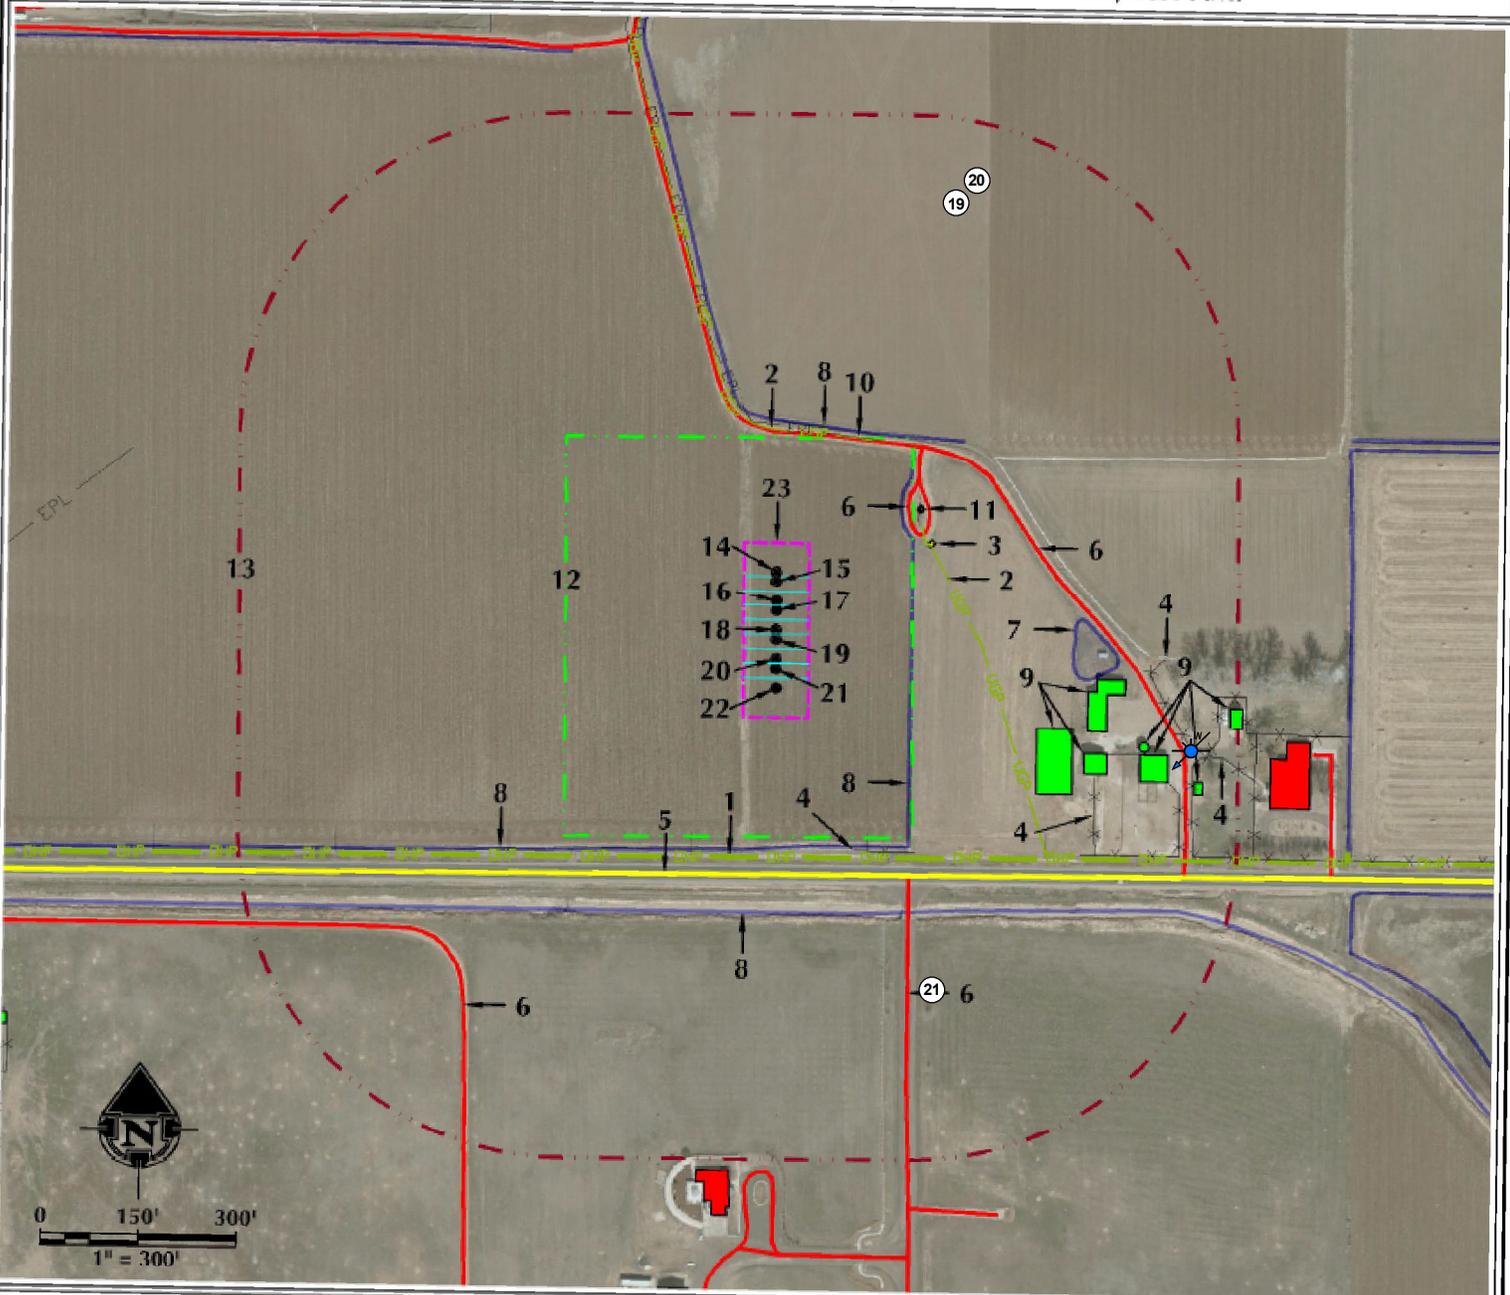

1. OVERHEAD POWER LINES ARE ±351' S.
2. BURIED POWER LINES ARE ±267' NE AND ±310' N.
3. EXISTING ELECTRIC BOX IS ±268' NE.
4. EXISTING FENCES ARE ±361' S, ±538' SE, ±576' E AND ±672' E.
5. COUNTY ROAD 6 IS ±380' S.
6. EXISTING PRIVATE ROADS ARE ±263' NE, ±309' N, ±432' SE AND ±706' SW.
7. EXISTING POND IS ±457' E.

8. EXISTING DITCHES ARE ±208' E, ±324' N, ±336' S AND ±438' S.
9. EXISTING BUILDINGS ARE ±428' E, ±487' E, ±509' SE, ±584' E, ±590' E, ±683' E AND ±707' E.
10. EXISTING BURIED PIPELINE IS ±315' N.
11. EXISTING WELL: SEBOLD, DOROTHY B-2 IS ±291' NE.
12. OPERATIONAL DISTURBANCE AREA
13. 500' BUFFER
14. PROPOSED WELL: JAGUAR 3C-14HZ

15. PROPOSED WELL: JAGUAR 29N-14HZ
16. PROPOSED WELL: JAGUAR 3N-14HZ
17. PROPOSED WELL: JAGUAR 28C-14HZ
18. PROPOSED WELL: JAGUAR 36C-35HZ
19. PROPOSED WELL: JAGUAR 14N-35HZ
20. PROPOSED WELL: JAGUAR FED 35N-35HZ
21. PROPOSED WELL: JAGUAR FED 35C-35HZ
22. PROPOSED WELL: JAGUAR FED 6S-35HZ
23. PUMP JACK OPERATIONS AREA

LEGEND

- | | | | |
|------------------|------------------------|---------------------------|-----------------------|
| ● EXISTING WELL | ☀ WATER WELL | — 500' BUFFER | — OVERHEAD POWER LINE |
| ● PROPOSED WELL | — DISTURBANCE AREA | — PROPOSED FACILITY | — BURIED POWER LINE |
| — EXISTING FENCE | — EXISTING PIPELINE | — EXISTING FACILITY | — EXISTING BUILDINGS |
| — PUBLIC ROAD | — DITCH/CANAL/DRAINAGE | — RESIDENCE/BUILDING UNIT | — POND |
| — PRIVATE ROAD | — ELECTRIC BOX | | |
| — PUMP JACK AREA | | | |

* REFERENCE LOCATION *
 ALL MEASUREMENTS ARE MADE FROM
 REFERENCE WELL: JAGUAR 36C-35HZ
 LAT: 40.030405° LONG: -104.860966° (NAD83)
 EXISTING GROUND ELEVATION = 4992.9'
 WELL FOOTAGES: 380' FSL & 1766' FWL

SURFACE USE: IRRIGATED CROPLAND

NEAREST BUILDING UNIT: ±783' E

PREPARED FOR:

Kerr-McGee Oil & Gas Onshore L.P.

609 CONSULTING, LLC
 LOVELAND OFFICE
 1610 Fourall Drive, Suite 204
 Loveland, Colorado 80538
 Phone: 970-736-4311

SEBIDAN OFFICE
 1099 Saffron Avenue
 Steamboat, Wyoming 80487
 Phone: 970-874-0069

DATE SURVEYED: 5/7/15
 DATE: 8/5/15
 DRAFTER: SJM
 REVISED:

DATA SOURCES:
 - AERIAL COURTESY OF ESRI, INC.
 - WATER WELLS COURTESY OF
 COLORADO DIVISION OF WATER
 RESOURCES