


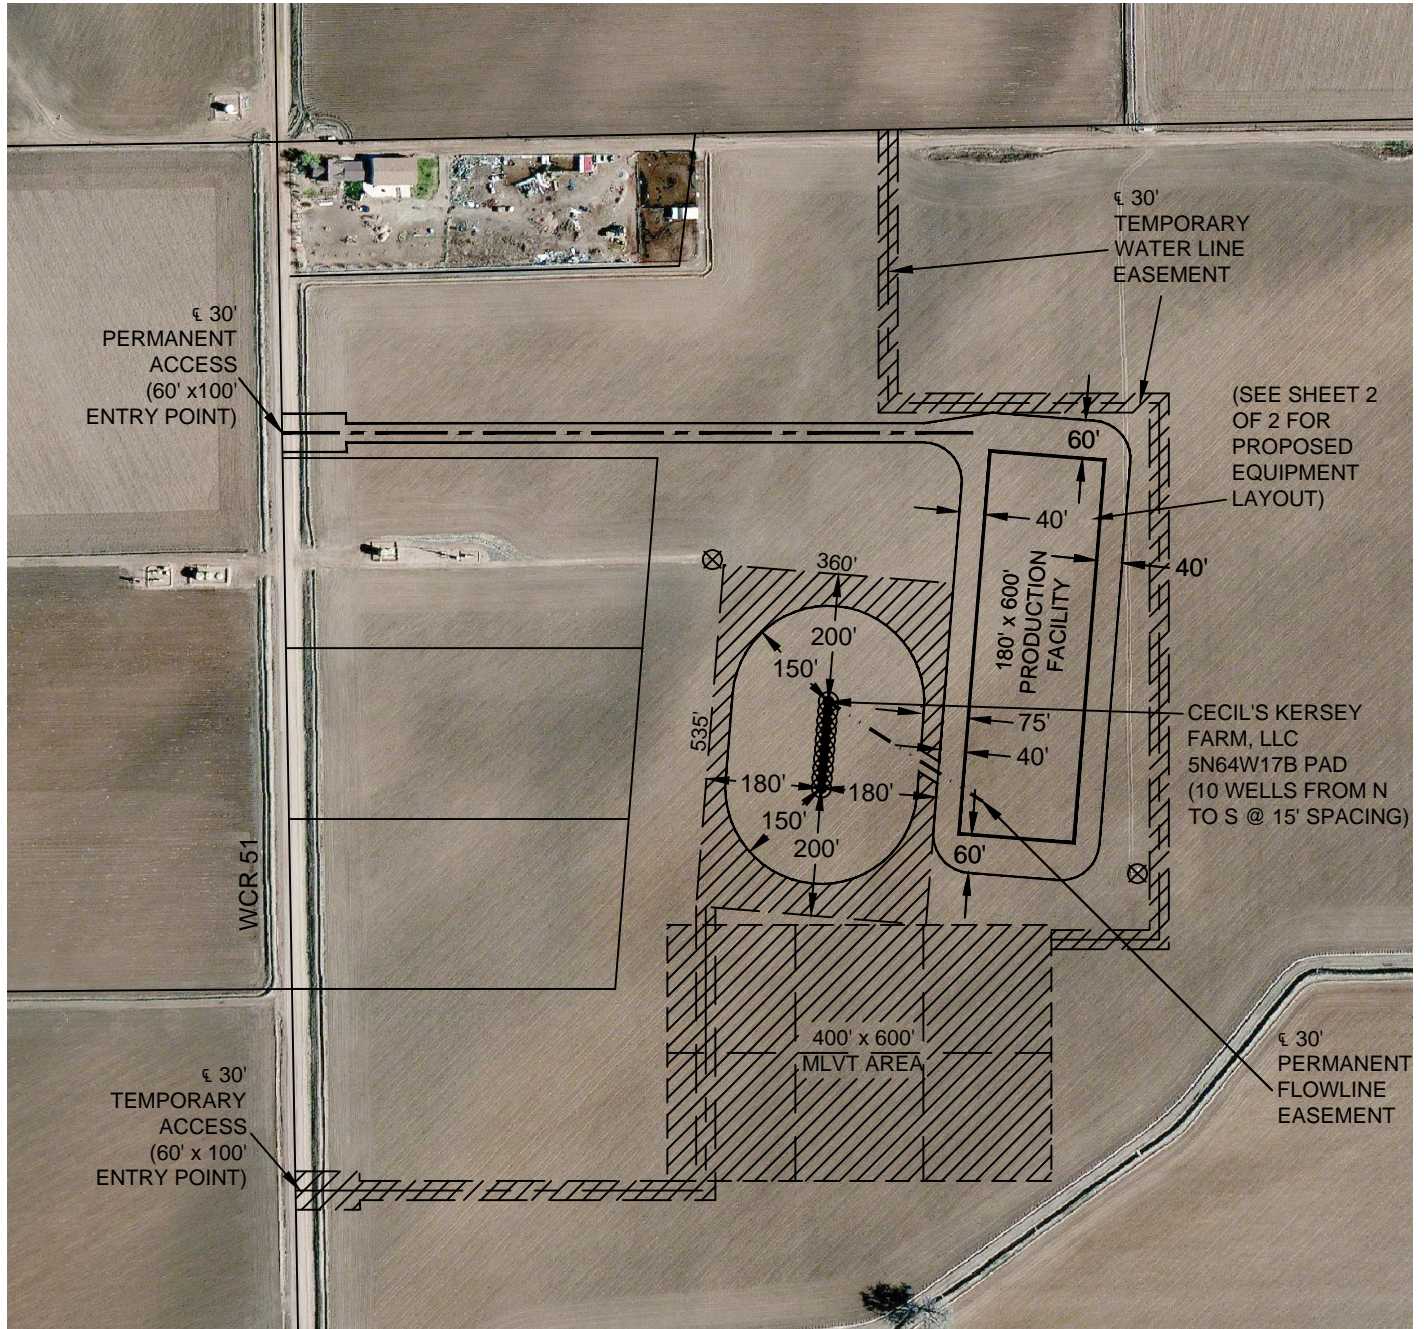

Washburn Land Surveying
www.WashburnSurveying.com
970-232-9645


PROPOSED SCALED FACILITY CECIL'S KERSEY FARM 5N64W17B PAD

SECTION: 17
TOWNSHIP: 5N
RANGE: 64W
6TH P.M.
WELD COUNTY, CO



RECLAIMED AREA(S)

TOTAL DISTURBED AREA OF LOCATION: ± 17.4 ACRES
TOTAL SIZE OF LOCATION AFTER RECLAMATION: ± 7.6 ACRES

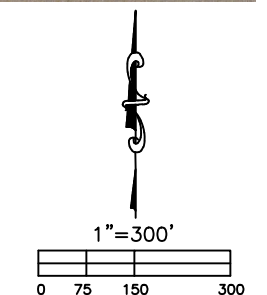


DATE: 11-9-2015 SHEET 1 OF 2



Washburn Land Surveying
www.WashburnSurveying.com
970-232-9645

PROPOSED SCALED FACILITY CECIL'S KERSEY FARM 5N64W17B PAD

SECTION: 17
TOWNSHIP: 5N
RANGE: 64W
6TH P.M.
WELD COUNTY, CO

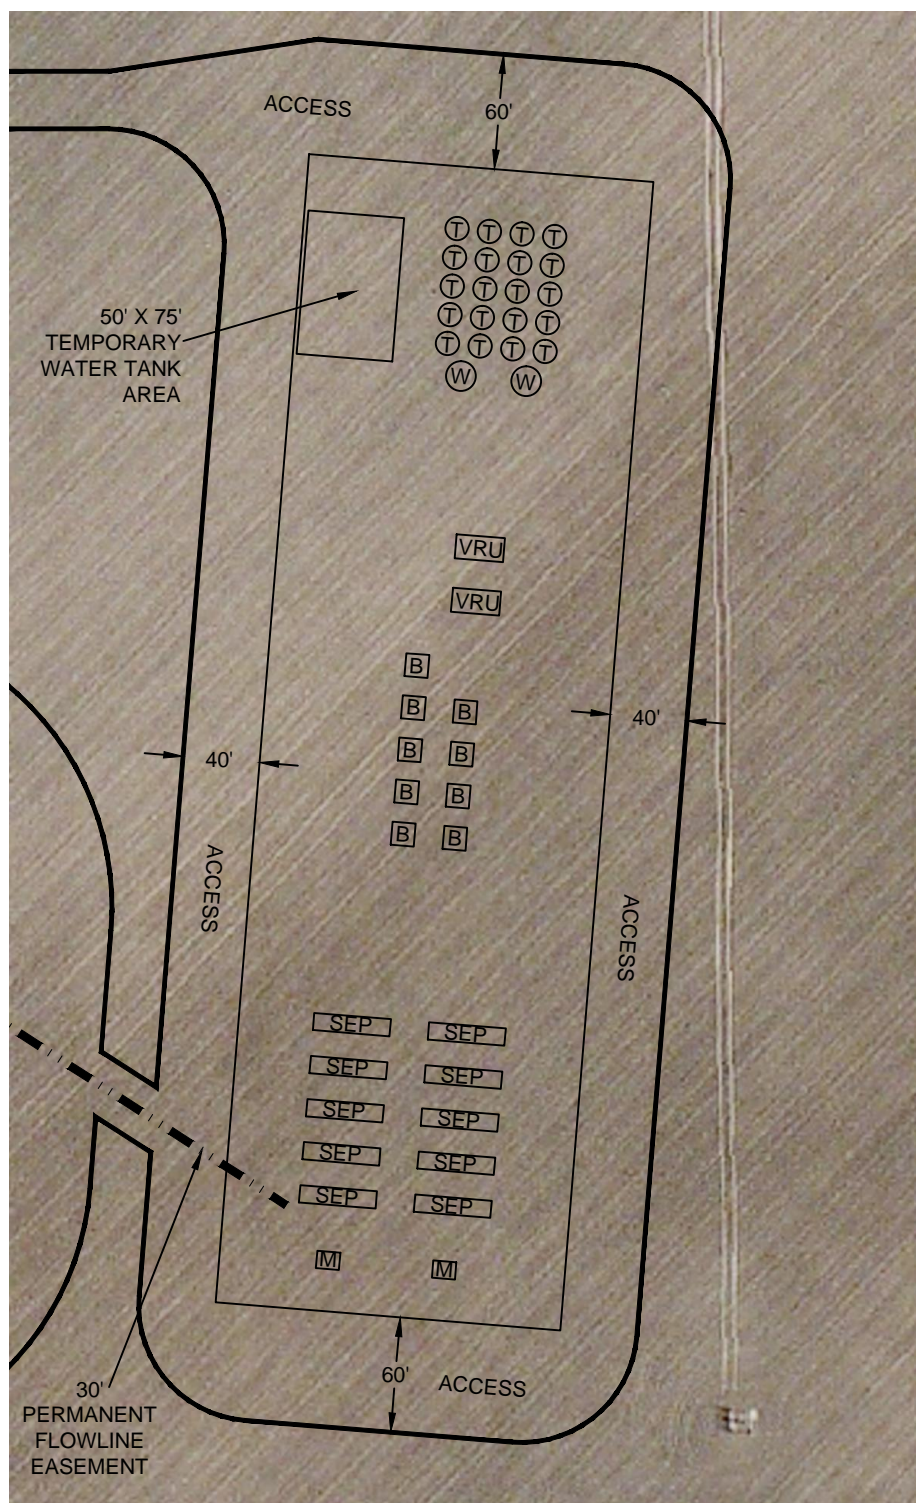

LEGEND:

Ⓣ TANK BATTERY

Ⓦ WATER VAULT

Ⓜ METER

ⓑ BURNER/ECD

ⓋⓇⓊ VAPOR RECOVERY UNIT

ⓈⓈⓈ SEPARATOR



1"=100'

