


# RASMUSSEN 19H-M268 PAD FACILITY EXHIBIT

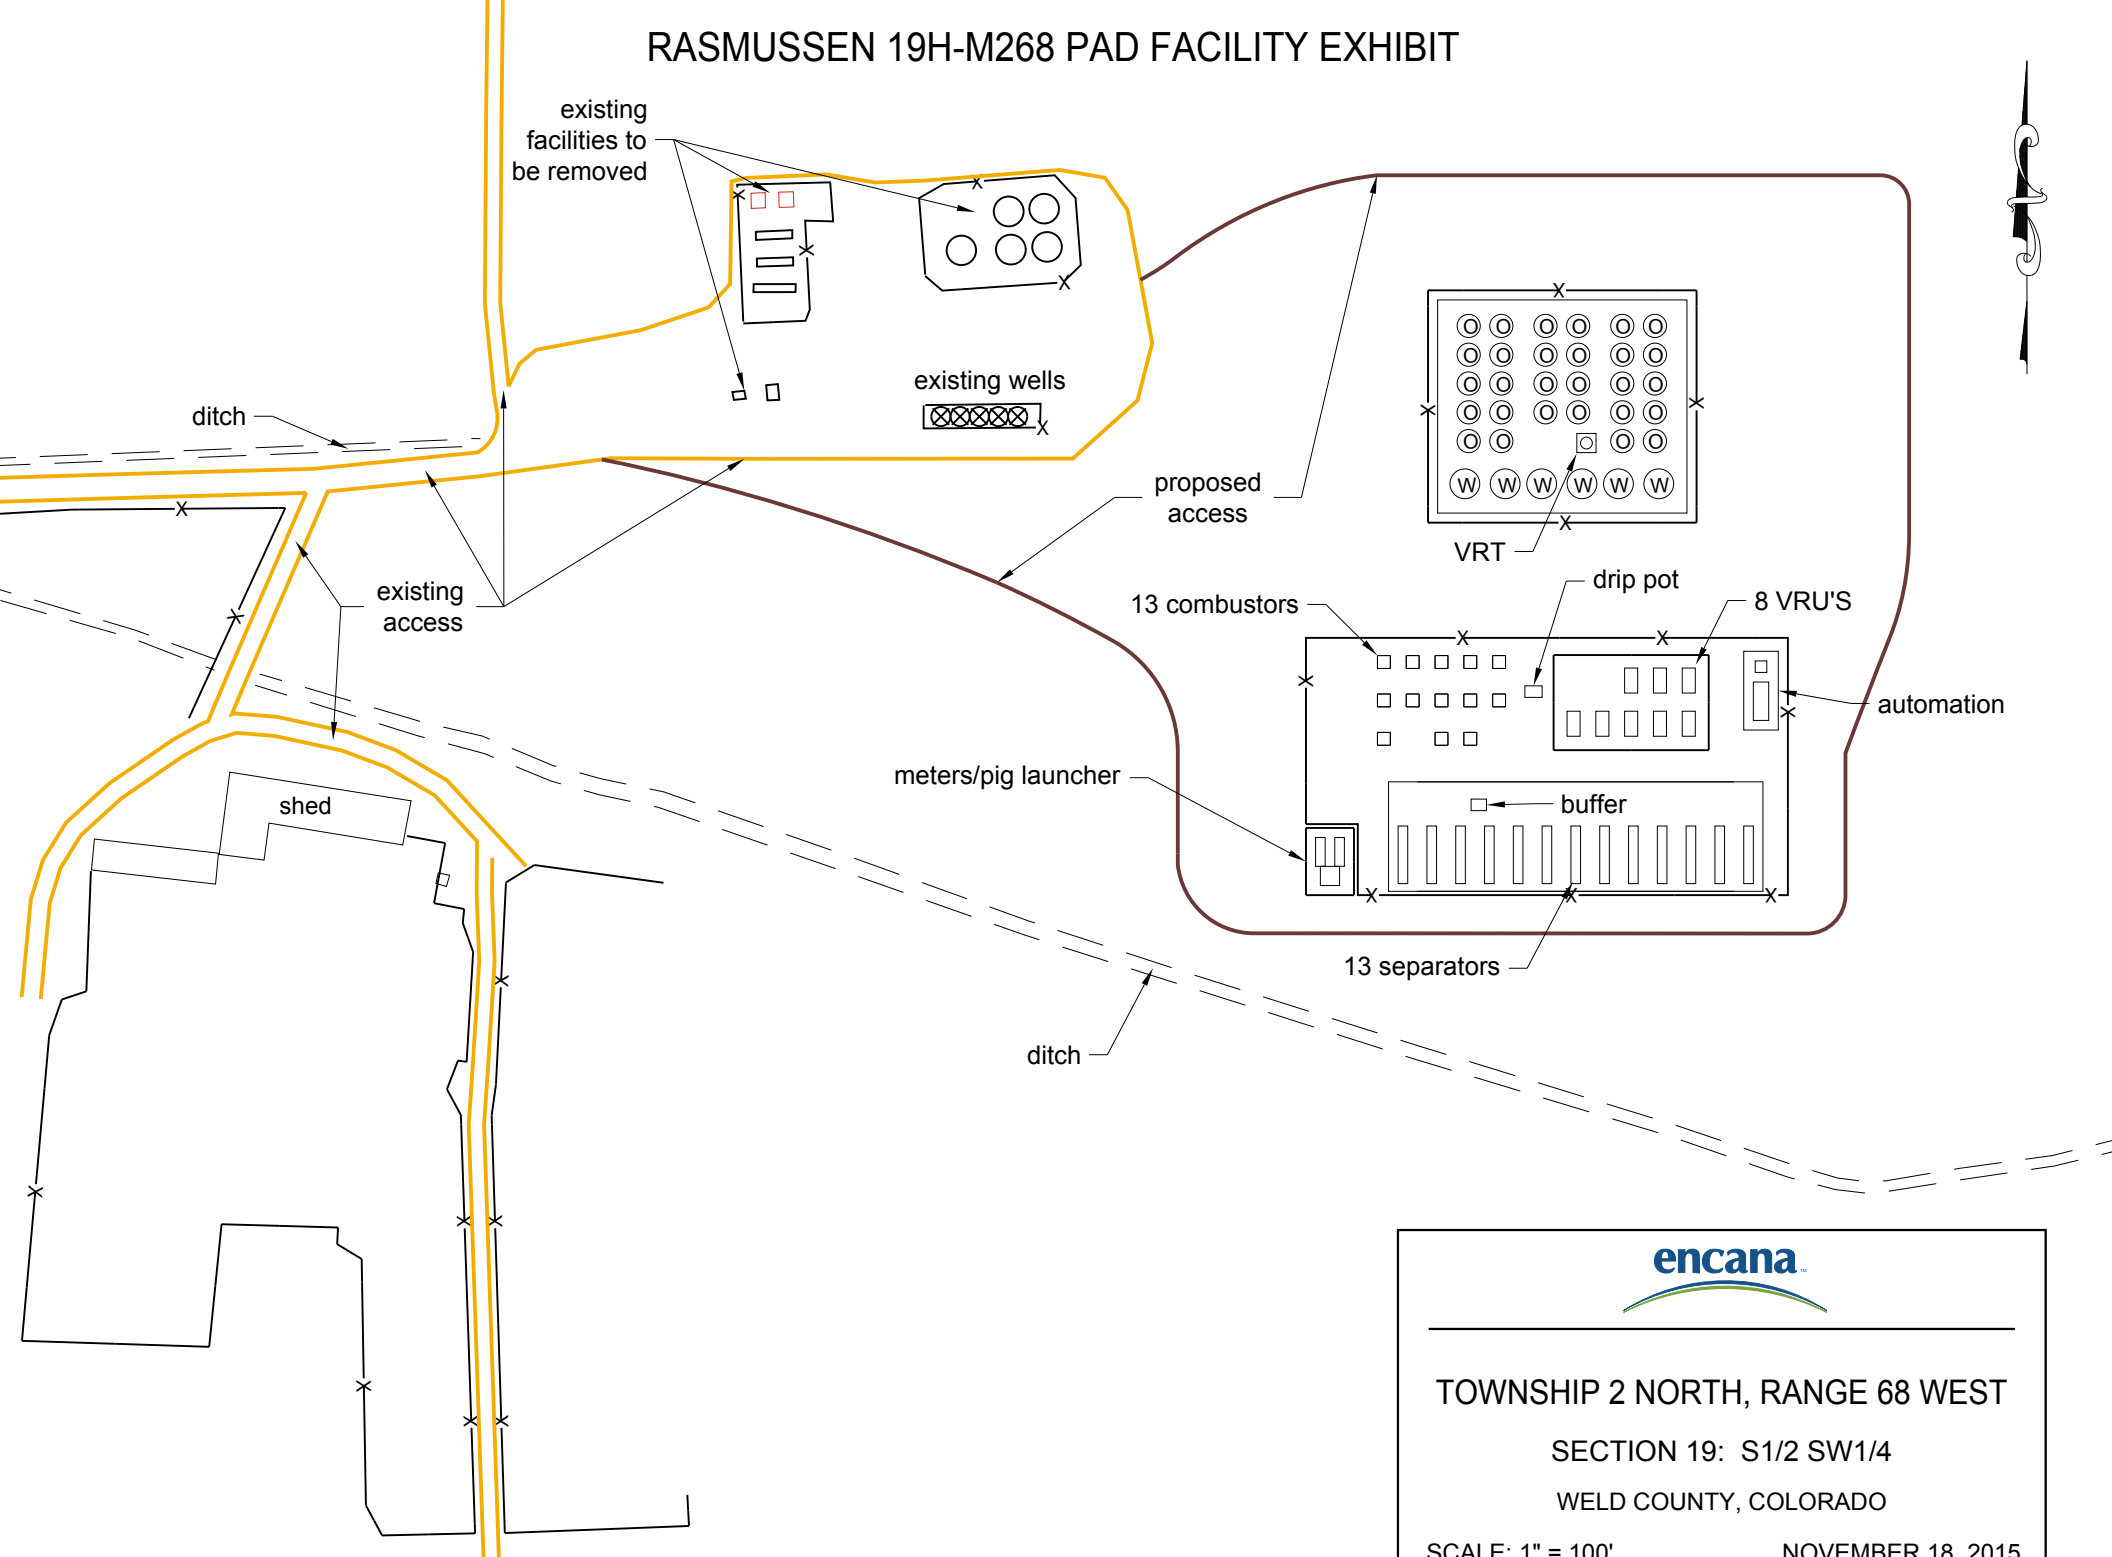

TOWNSHIP 2 NORTH, RANGE 68 WEST

SECTION 19: S1/2 SW1/4

WELD COUNTY, COLORADO

SCALE: 1" = 100'

NOVEMBER 18, 2015