


LONE MOUNTAIN PRODUCTION COMPANY  
WELLBORE DIAGRAM  
BAR-X UNIT NO. 26  
SE¼ SW¼ SEC 30, T8S-R104W  
39.33444°N 109.03149°W  
MESA COUNTY, COLORADO  
LEASE NO. D-052915

**Post-Abandonment Conditions**

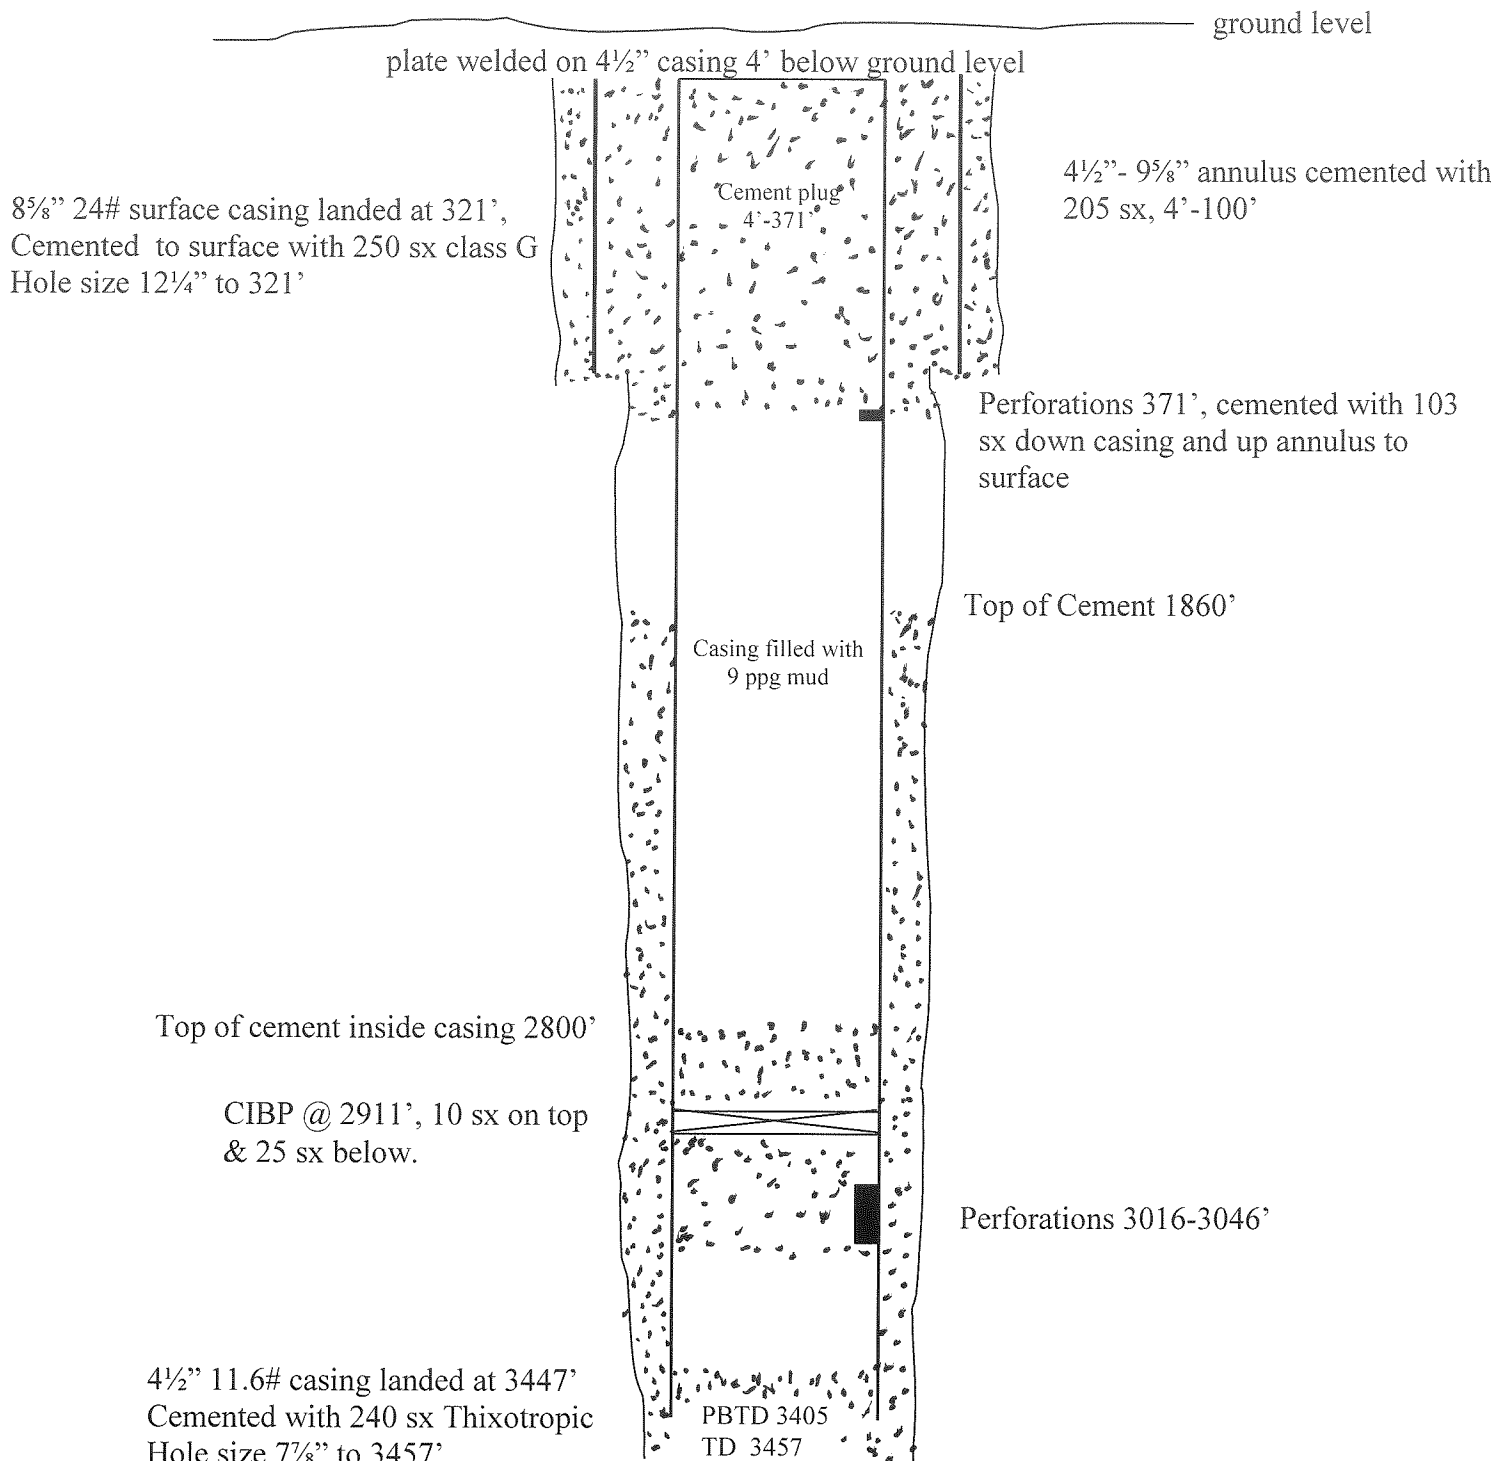

Not to scale

Updated 11/30/2015