




Washburn Land Surveying
www.WashburnSurveying.com
970-232-9645

ACCESS ROAD MAP

DUNN 5N64W7BL PAD

SECTION: 7
TOWNSHIP: 5N
RANGE: 64W
6TH P.M.
WELD COUNTY, CO

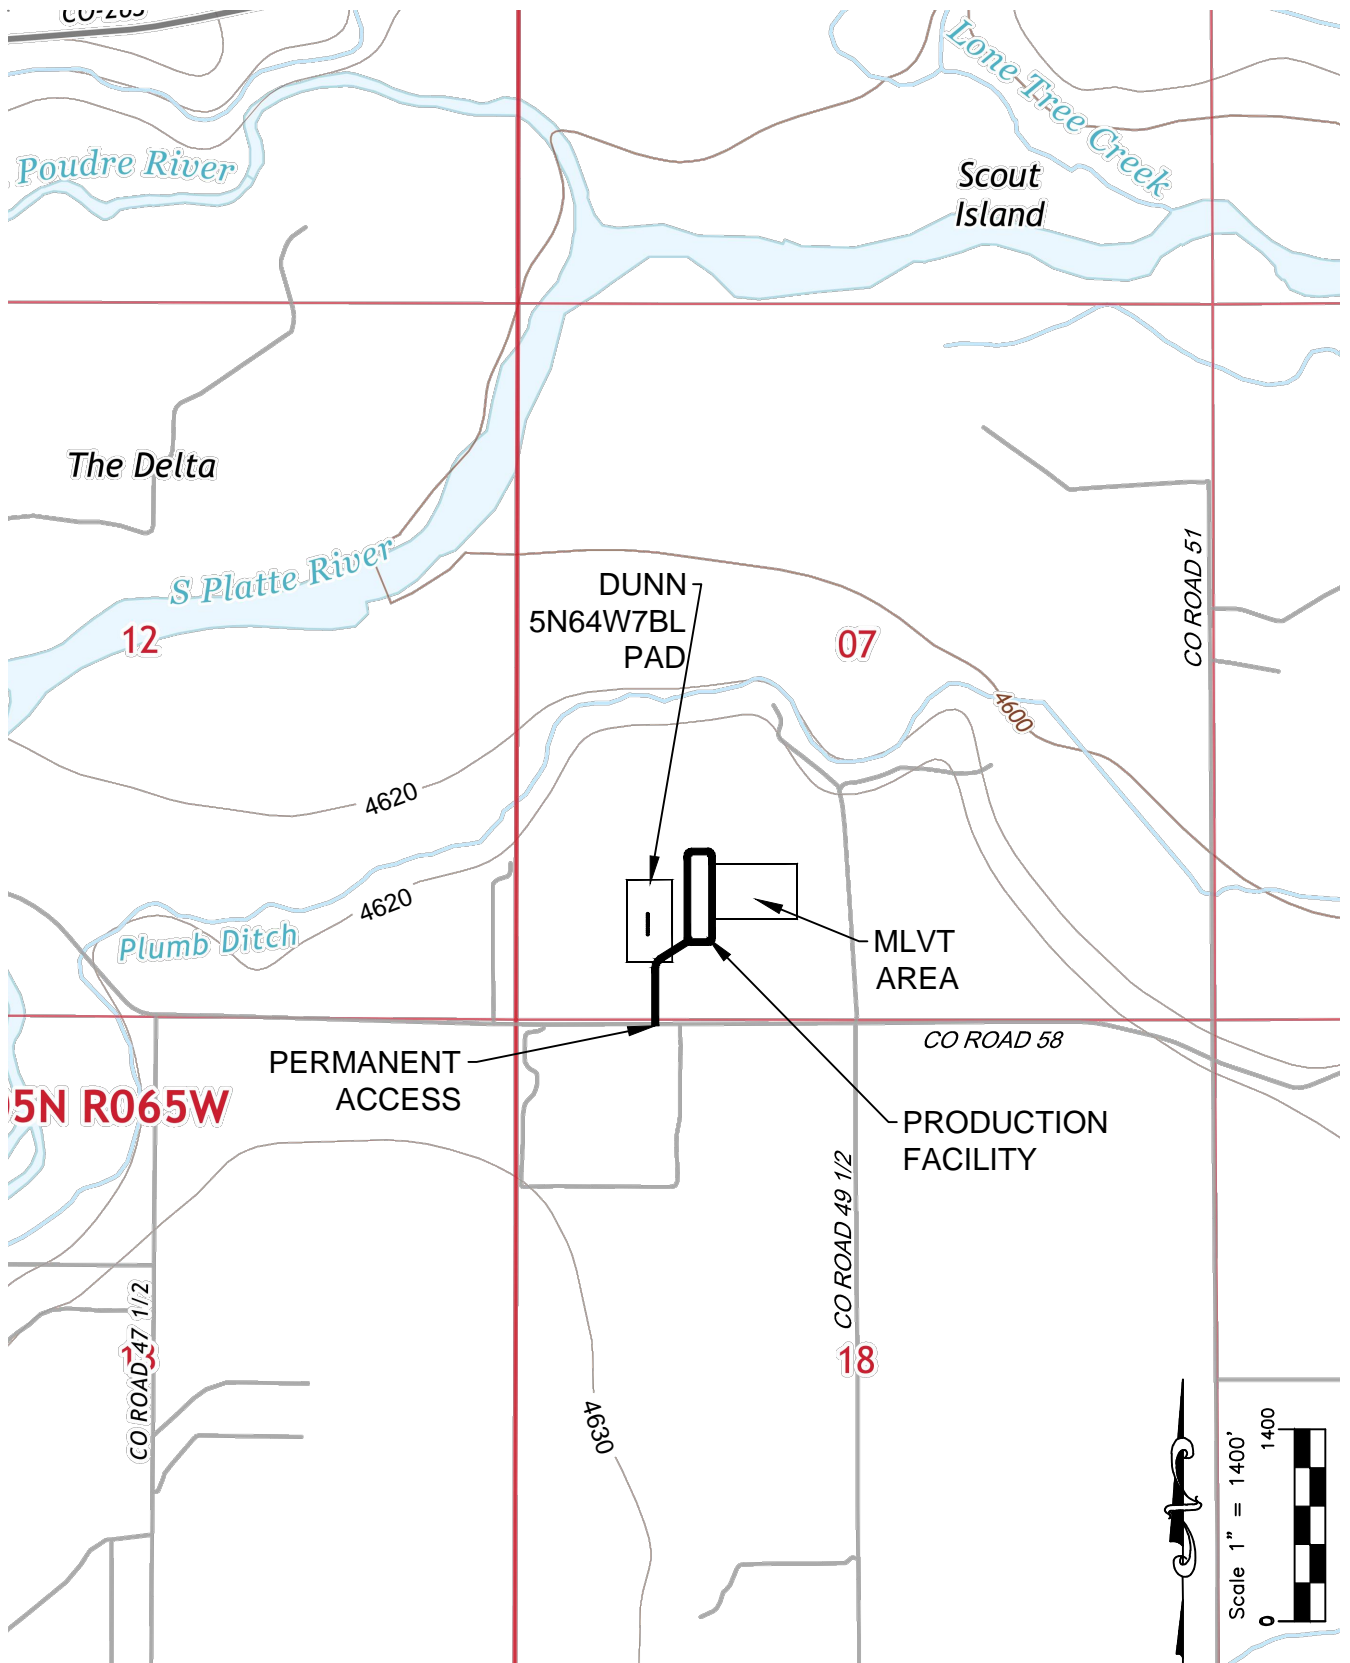




Washburn Land Surveying
 www.WashburnSurveying.com
 970-232-9645

ACCESS ROAD MAP

DUNN 5N64W7BL PAD

SECTION: 7
 TOWNSHIP: 5N
 RANGE: 64W
 6TH P.M.
 WELD COUNTY, CO

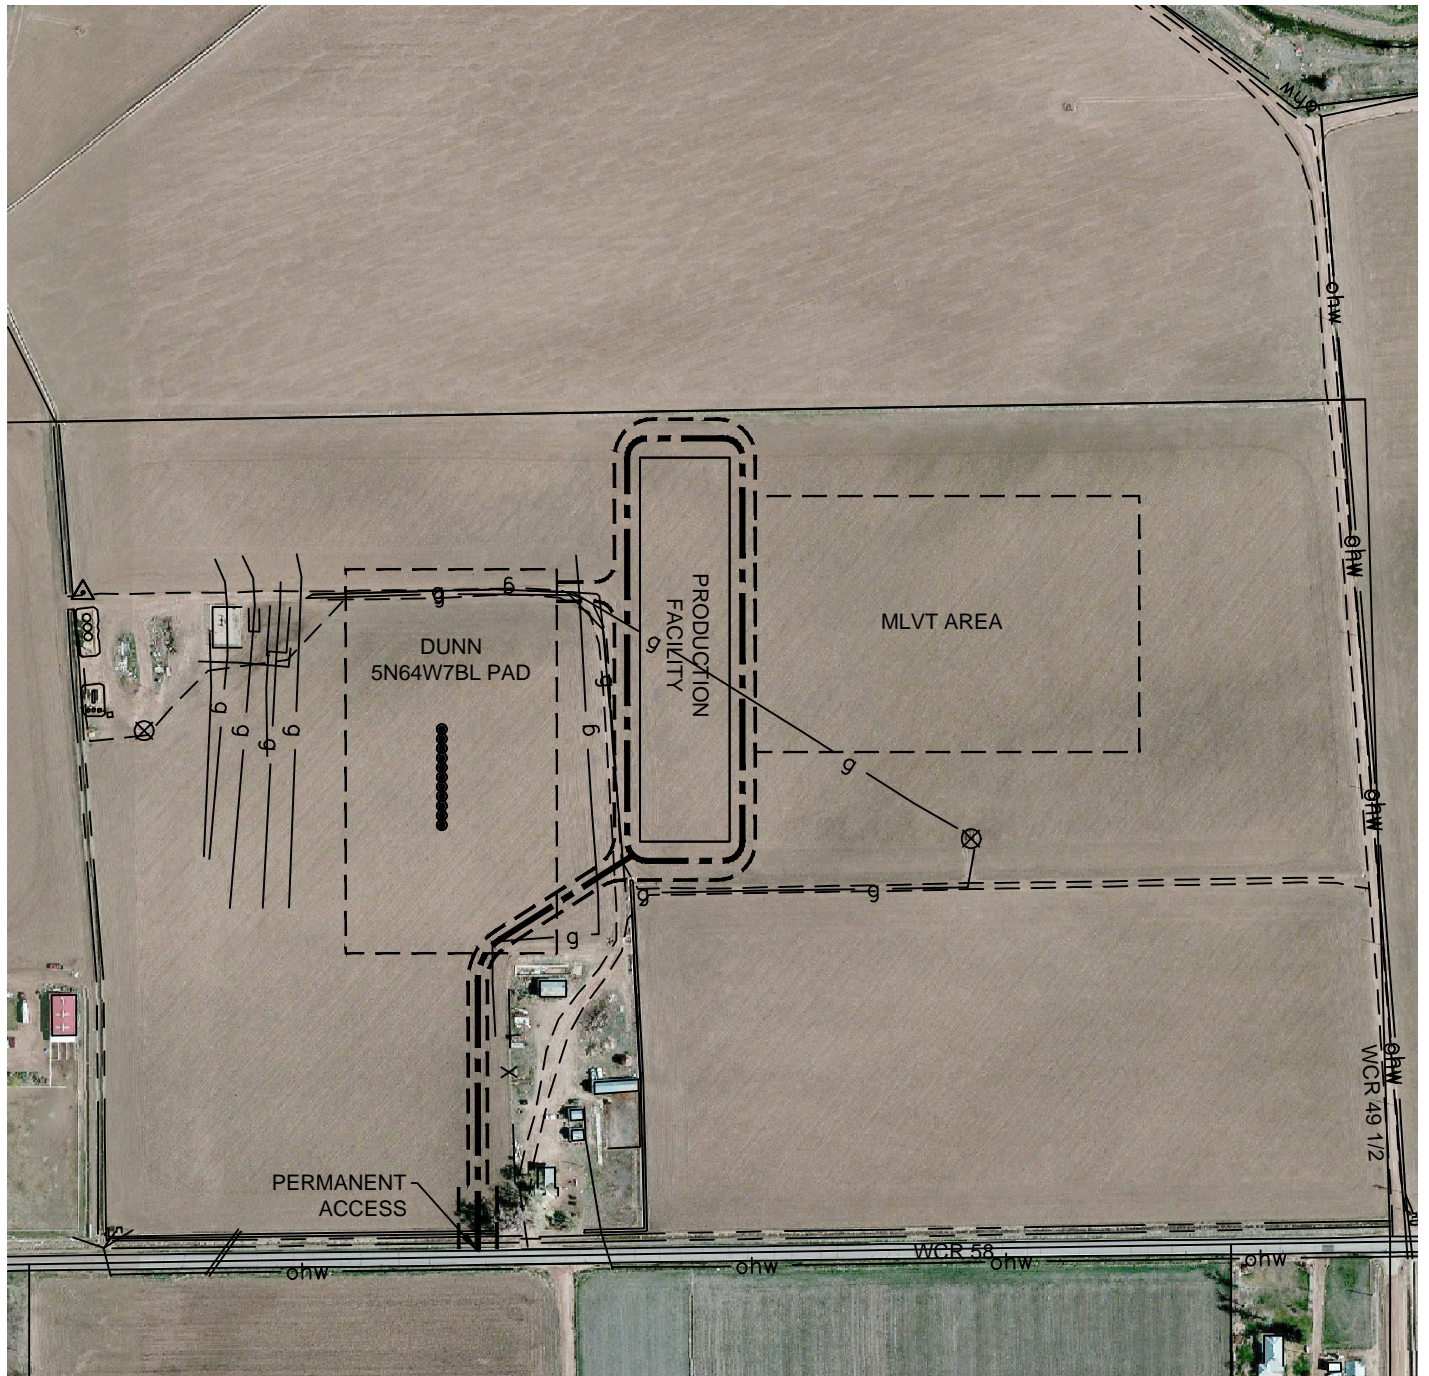

DIRECTIONS:

FROM THE INTERSECTION OF WELD COUNTY ROAD 49 1/2 AND WELD COUNTY ROAD 58, THENCE WEST ON WELD COUNTY ROAD 58 FOR 1425 FEET TO AN ACCESS TO THE NORTH, THENCE NORTH AND NORTHEASTERLY FOR 744 FEET TO THE PRODUCTION FACILITY OF THE PROPOSED WELL PAD.

1"=300'

