

Well Name: Taichert 31-01 4


Location: Twn:33N Rng:6W Sec:31 QtrQtr:NWSW

Elevation: GL 6601', KB 6612'

Date: 7-Dec-2015

API #: 05-067-09938-00

Spud Date: 15-Sep-2015

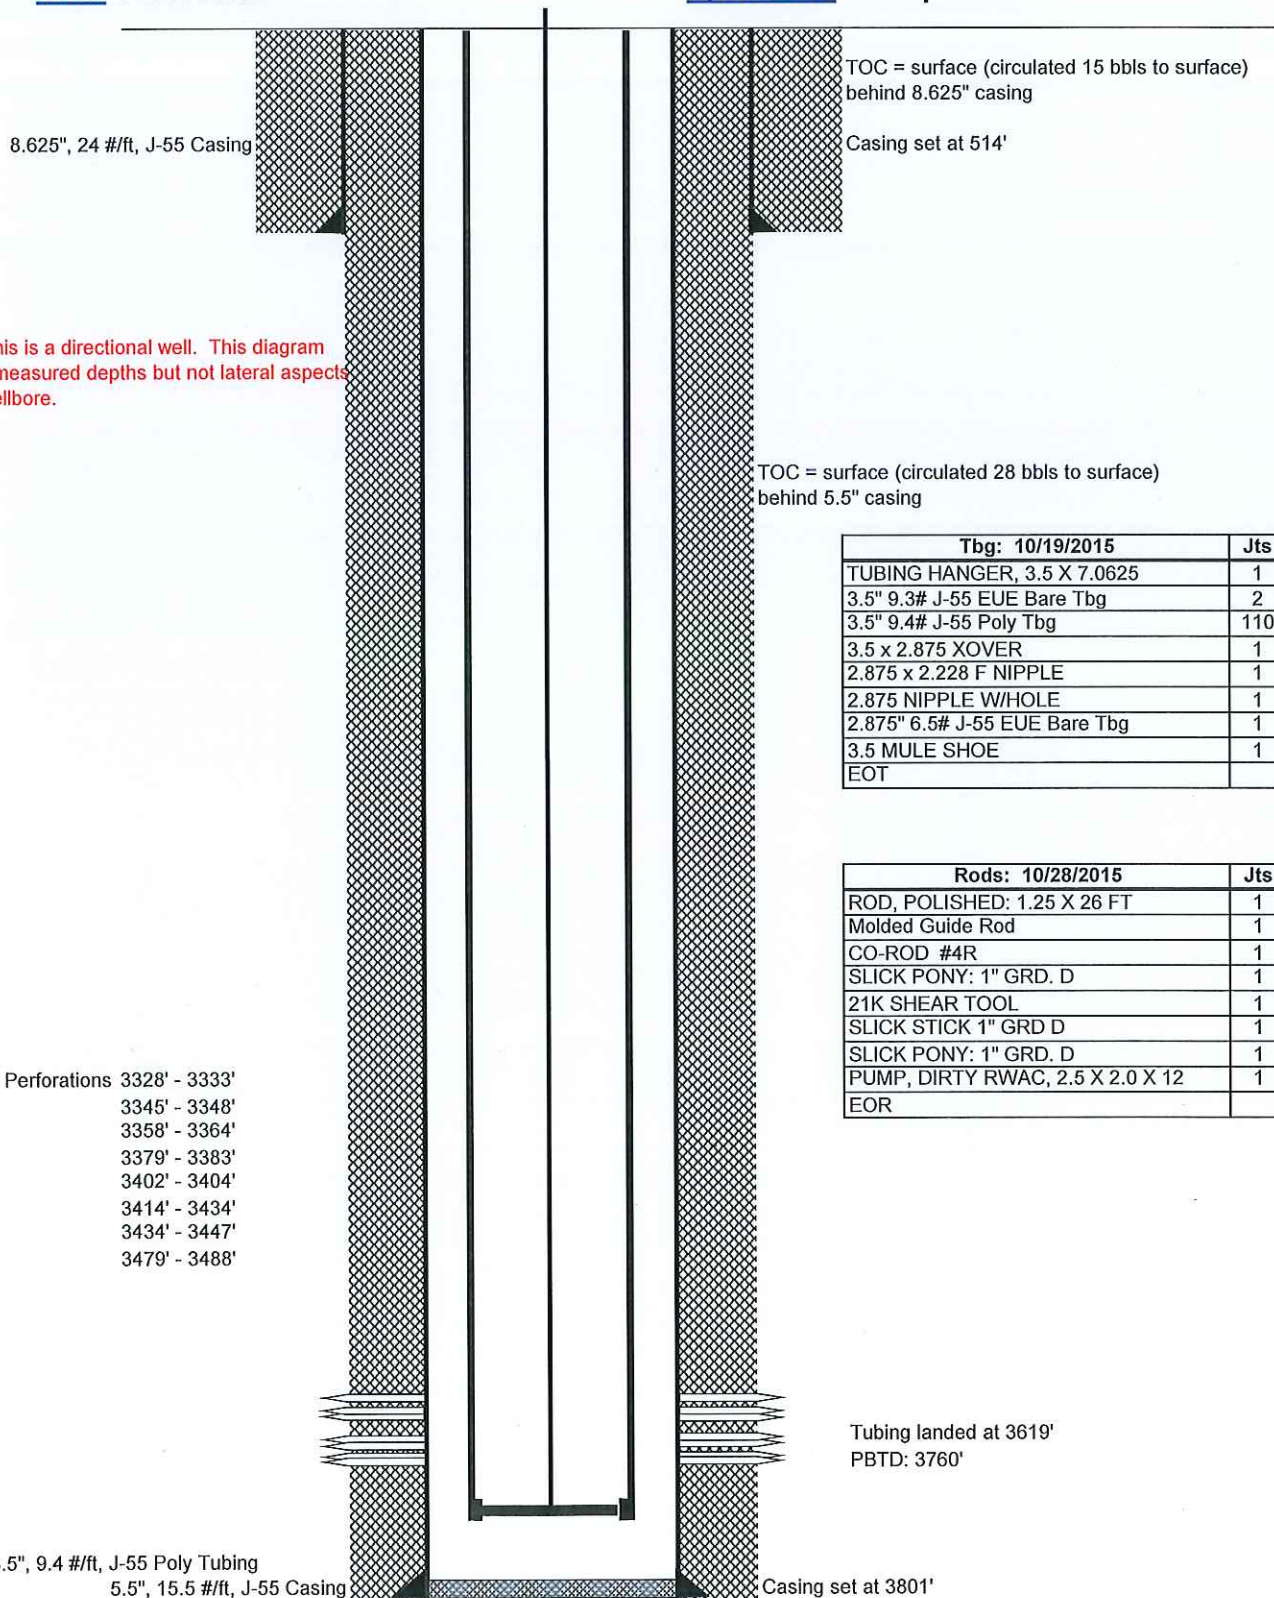

Note: This is a directional well. This diagram reflects measured depths but not lateral aspects of the wellbore.

TOC = surface (circulated 15 bbls to surface) behind 8.625" casing

Casing set at 514'

TOC = surface (circulated 28 bbls to surface) behind 5.5" casing

Tbg: 10/19/2015	Jts	Lgth	TS
TUBING HANGER, 3.5 X 7.0625	1	1	10
3.5" 9.3# J-55 EUE Bare Tbg	2	62	11
3.5" 9.4# J-55 Poly Tbg	110	3508	73
3.5 x 2.875 XOVER	1	1	3581
2.875 x 2.228 F NIPPLE	1	1	3582
2.875 NIPPLE W/HOLE	1	1	3583
2.875" 6.5# J-55 EUE Bare Tbg	1	32	3584
3.5 MULE SHOE	1	4	3615
EOT			3619

Rods: 10/28/2015	Jts	Lgth	TS
ROD, POLISHED: 1.25 X 26 FT	1	26	10
Molded Guide Rod	1	25	36
CO-ROD #4R	1	3471	61
SLICK PONY: 1" GRD. D	1	4	3532
21K SHEAR TOOL	1	1	3536
SLICK STICK 1" GRD D	1	25	3537
SLICK PONY: 1" GRD. D	1	4	3562
PUMP, DIRTY RWAC, 2.5 X 2.0 X 12	1	12	3566
EOR			3578

- Perforations 3328' - 3333'
- 3345' - 3348'
- 3358' - 3364'
- 3379' - 3383'
- 3402' - 3404'
- 3414' - 3434'
- 3434' - 3447'
- 3479' - 3488'

Tubing landed at 3619'
PBT: 3760'

3.5", 9.4 #/ft, J-55 Poly Tubing
5.5", 15.5 #/ft, J-55 Casing

Casing set at 3801'

TD: 3815'