



December 7, 2015

VIA ELECTRONIC TRANSMITTAL

Director Matt Lepore  
Colorado Oil and Gas Conservation Commission  
1120 Lincoln Street Suite 801  
Denver, Colorado 80203

RE: Rule 318.A.e.  
CS-Kinkade C6-1-13  
CS-Kinkade C7-1-13  
CS-Kinkade C8-1-13

Surface Location: SWSE, Section 36, Township 6 North, Range 66 West, Weld County, CO

Dear Mr. Lepore,

Extraction Oil and Gas is planning to drill the captioned horizontal wells in accordance with the provision of COGCC Rule 318A.e.

The proposed wellbore spacing unit consists of:

Sec.1-5N-66W: E/2  
Sec.12-5N-66W: E/2  
Sec.13-5N-66W: NE/4

The spacing unit is an 800-acre wellbore spacing unit for the Niobrara and Codell formations.

Extraction Oil and Gas hereby certifies to the Director that all Owners within the proposed spacing unit above were notified and 30 days have passed without objection.

If you have any questions or issues regarding this permit, please contact Alyssa Andrews at 720-420-5749.



Respectfully,

Alyssa Andrews  
Agent for Extraction Oil and Gas

P:\Engineering\0210012 MRI C Street\DRAWINGS\EXHIBITS\0210012PSUE-KINKADE.dwg, 7/2/2015 8:21:22 AM, KELVIN WIESE, LAMP RYNEARSON & ASSOCIATES

NAME: KINKADE  
SPACING UNIT: E/2 SEC 1, E/2 SEC 12, NE/4 SEC 13, T5N, 66W UNIT ACREAGE: 800

WELL NAME	SURFACE LOCATION				LANDING POINT\BEGIN HORIZONTAL COMPLETION ZONE				BOTTOM HOLE\END HORIZONTAL COMPLETION ZONE				COMPLETION ZONE BEARING	COMPLETION ZONE LENGTH
	DIST.	DIR.	DIST.	DIR.	DIST.	DIR.	DIST.	DIR.	DIST.	DIR.	DIST.	DIR.		
CS-KINKADE C8-1-13	338'	FSL	1848'	FEL	460'	FNL	505'	FEL	2202'	FNL	530'	FEL	S00°25'11"E	13003.86'
CS-KINKADE 4-1-13	338'	FSL	1872'	FEL	460'	FNL	998'	FEL	2201'	FNL	1036'	FEL	S00°21'55"E	13001.51'
CS-KINKADE C7-1-13	339'	FSL	1880'	FEL	460'	FNL	1166'	FEL	2201'	FNL	1204'	FEL	S00°21'55"E	13000.69'
CS-KINKADE 3-1-13	339'	FSL	1888'	FEL	460'	FNL	1331'	FEL	2200'	FNL	1374'	FEL	S00°20'30"E	12999.91'
CS-KINKADE 2-1-13	339'	FSL	1904'	FEL	460'	FNL	1664'	FEL	2200'	FNL	1712'	FEL	S00°19'05"E	12998.32'
CS-KINKADE C6-1-13	339'	FSL	1912'	FEL	460'	FNL	1828'	FEL	2199'	FNL	1876'	FEL	S00°19'05"E	12997.52'
CS-KINKADE 1-1-13	339'	FSL	1920'	FEL	460'	FNL	1997'	FEL	2199'	FNL	2051'	FEL	S00°17'41"E	12996.73'

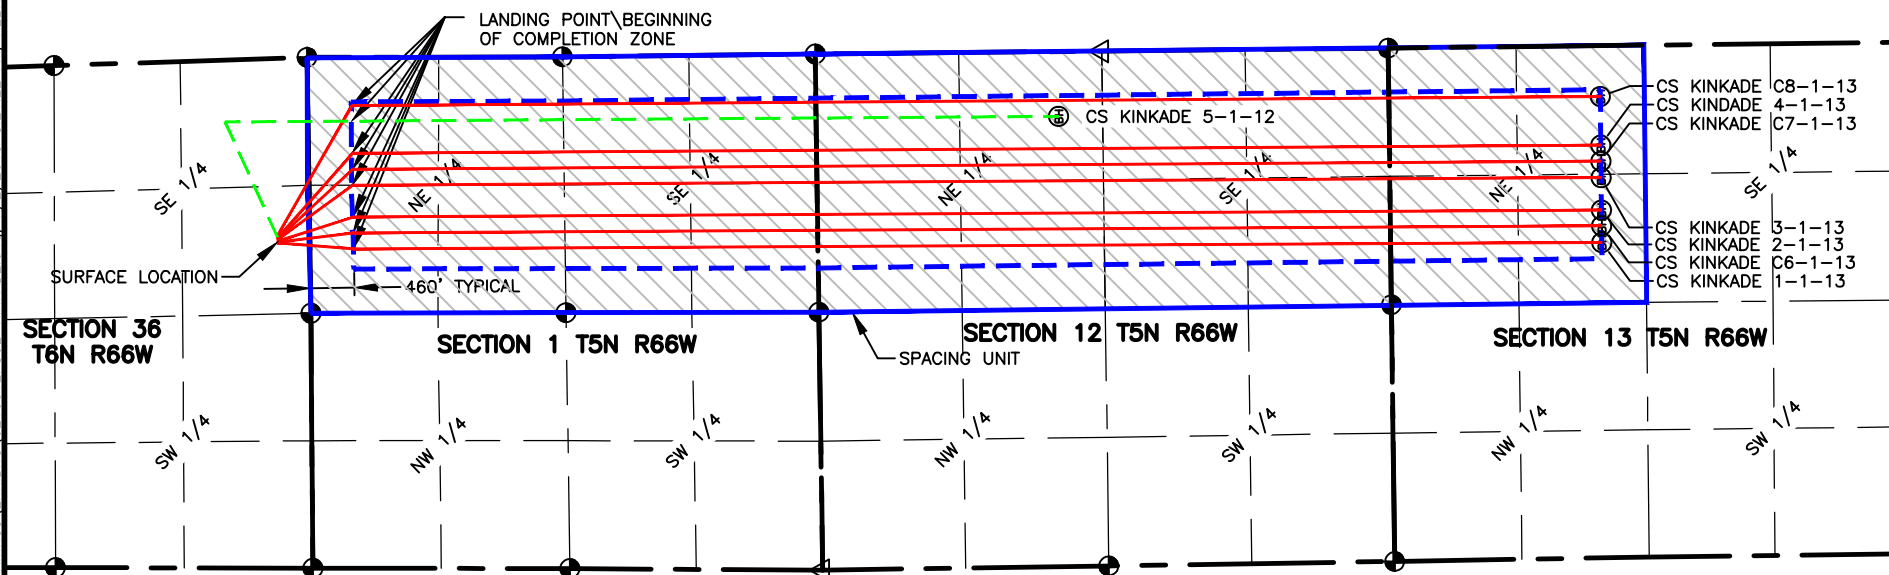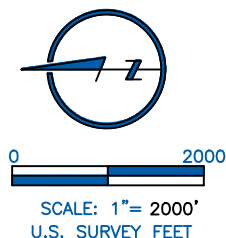

**LAMP RYNEARSON**  
& ASSOCIATES

4715 Innovation Drive 970.226.0342 | P  
Fort Collins, CO 80525 970.226.0879 | F  
[www.LRA-Inc.com](http://www.LRA-Inc.com)

drawn by

KJW

date

7/2/15

cogcc id

430474

project - task number

0210012.00-502

book and page

path\filename

P:\Engineering\0210012 MRI C Street\DRAWINGS\EXHIBITS\0210012PSUE-KINKADE.dwg

Planned Spacing Unit Exhibit  
C Street Directional Project  
Kinkade

surface - location

SW/4 SE/4 SEC 36 T6N R66W

**LEGEND**

- ALIQUOT CORNER
- BOTTOM HOLE
- COMPUTED FROM GLO RECORDS
- SECTION LINE
- QUARTER SECTION LINE
- SIXTEENTH LINE
- UNION COLONY CORNER
- COMPUTED ALIQUOT CORNER FROM MONUMENT ACCESSORIES
- EXISTING WELL