
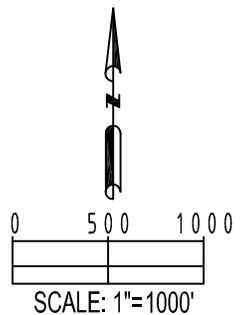
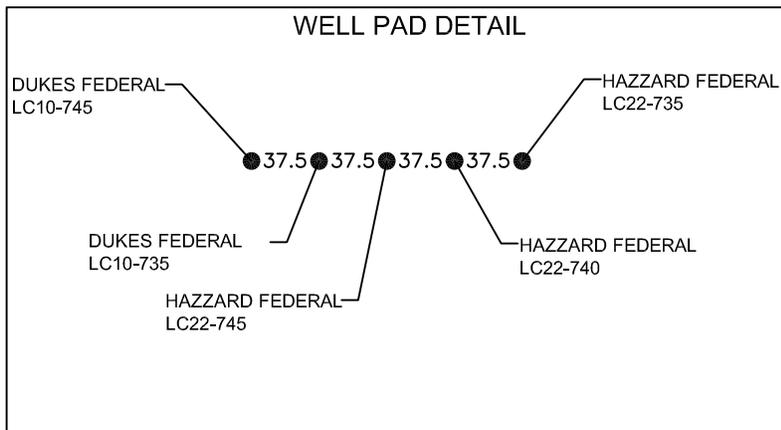


MULTI-WELL PLAN

LC22-02 PAD

THIS MAP DOES NOT REPRESENT A BOUNDARY SURVEY

SECTION: 22  
TOWNSHIP: 9N  
RANGE: 59W

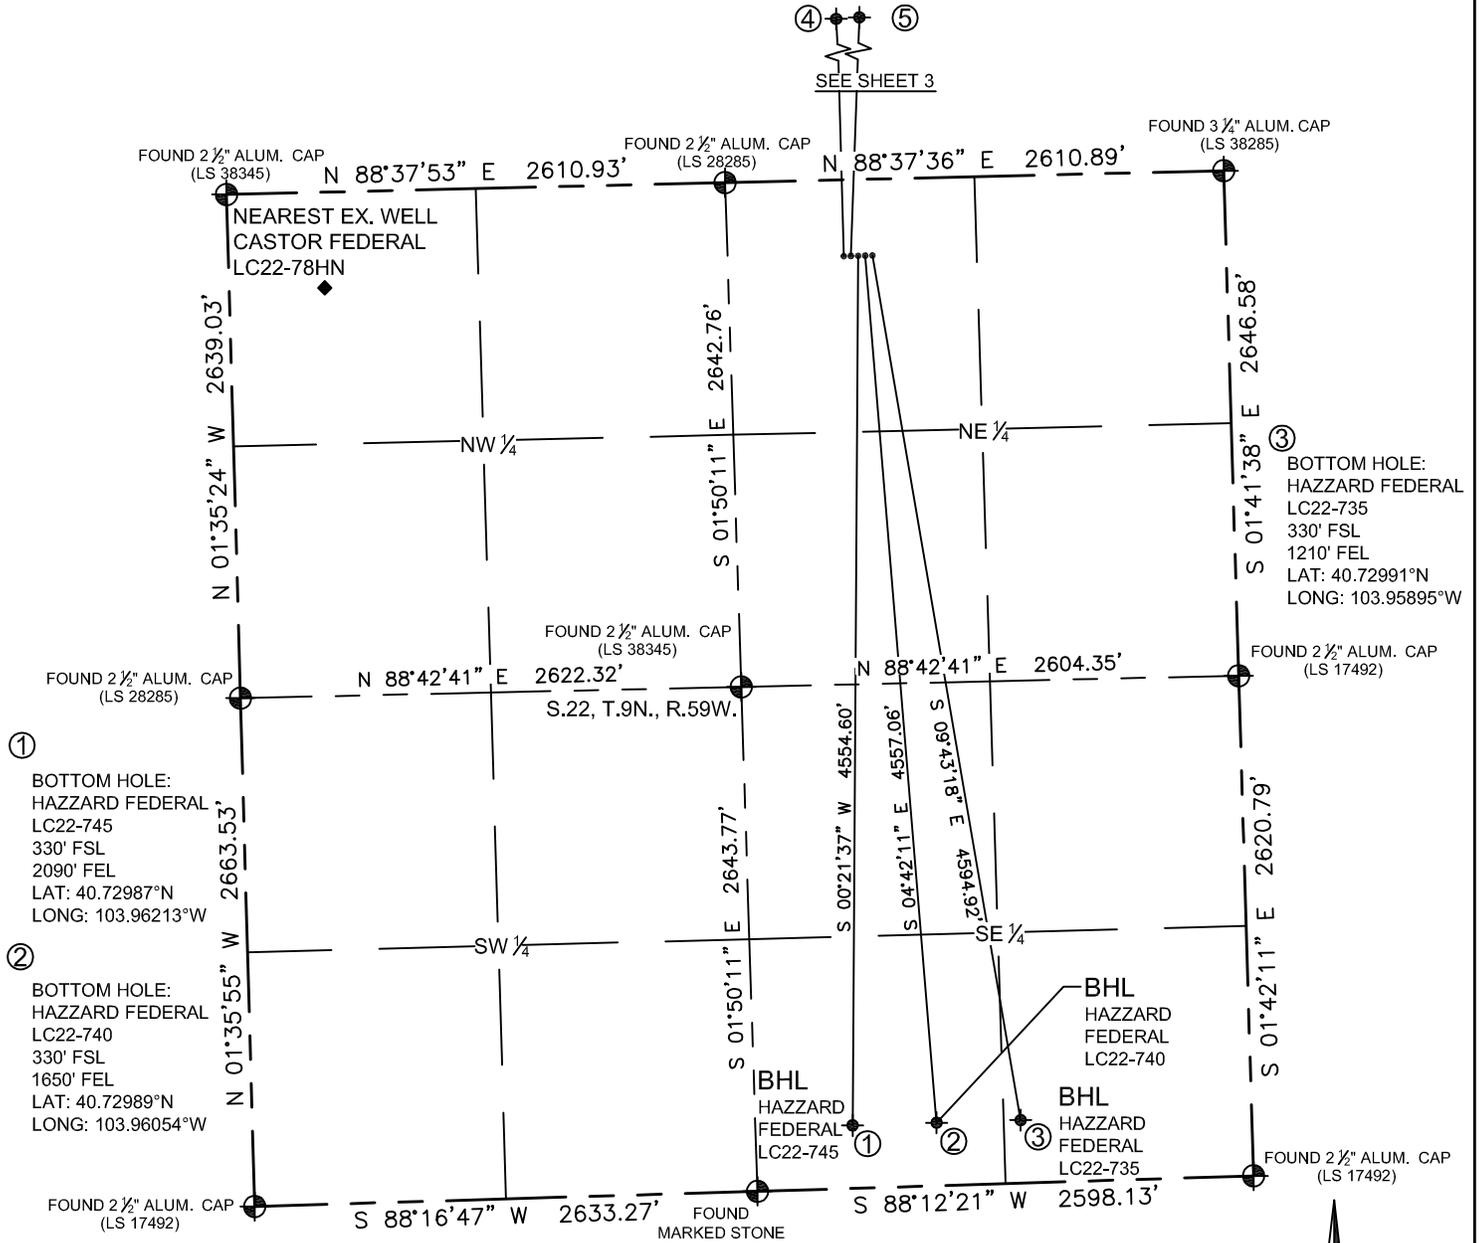

LEGEND

- ⊕ = FOUND MONUMENT
- = PROPOSED WELL
- ◆ = BOTTOM HOLE
- ◆ = EXISTING WELL

SHEET 1 OF 4



FIELD DATE:	07-29-15
DRAWING DATE:	09-23-15
DRAWN BY:	TJN
CHECKED BY:	KAD

MULTI-WELL PLAN

LC22-02 PAD

THIS MAP DOES NOT REPRESENT A BOUNDARY SURVEY

SECTION: 22  
TOWNSHIP: 9N  
RANGE: 59W

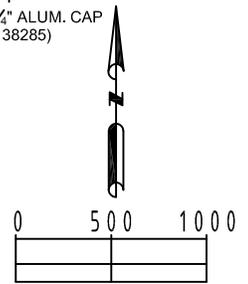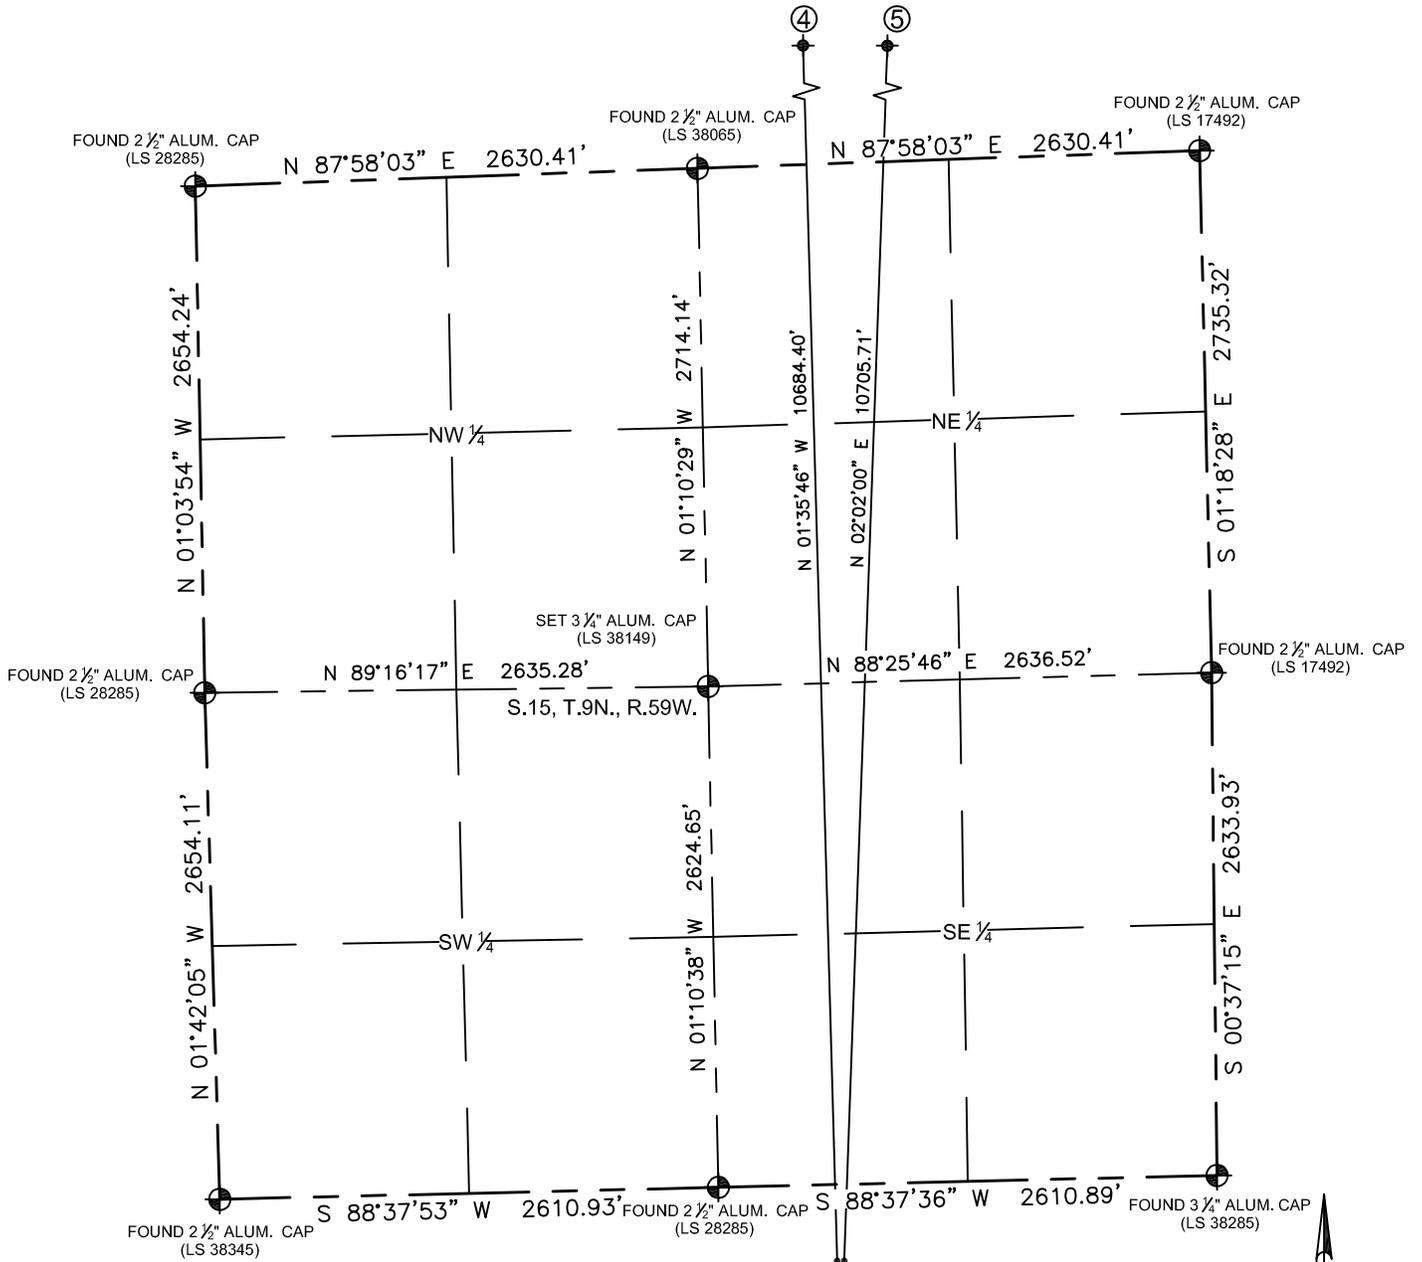

LEGEND

- ⊙ = FOUND MONUMENT
- = PROPOSED WELL
- ⊕ = BOTTOM HOLE
- ◆ = EXISTING WELL


SHEET 2 OF 4	
FIELD DATE:	07-29-15
DRAWING DATE:	09-23-15
DRAWN BY:	TJN
CHECKED BY:	KAD

**MULTI-WELL PLAN**

LC22-02 PAD

THIS MAP DOES NOT REPRESENT A BOUNDARY SURVEY


SECTION: 22  
TOWNSHIP: 9N  
RANGE: 59W

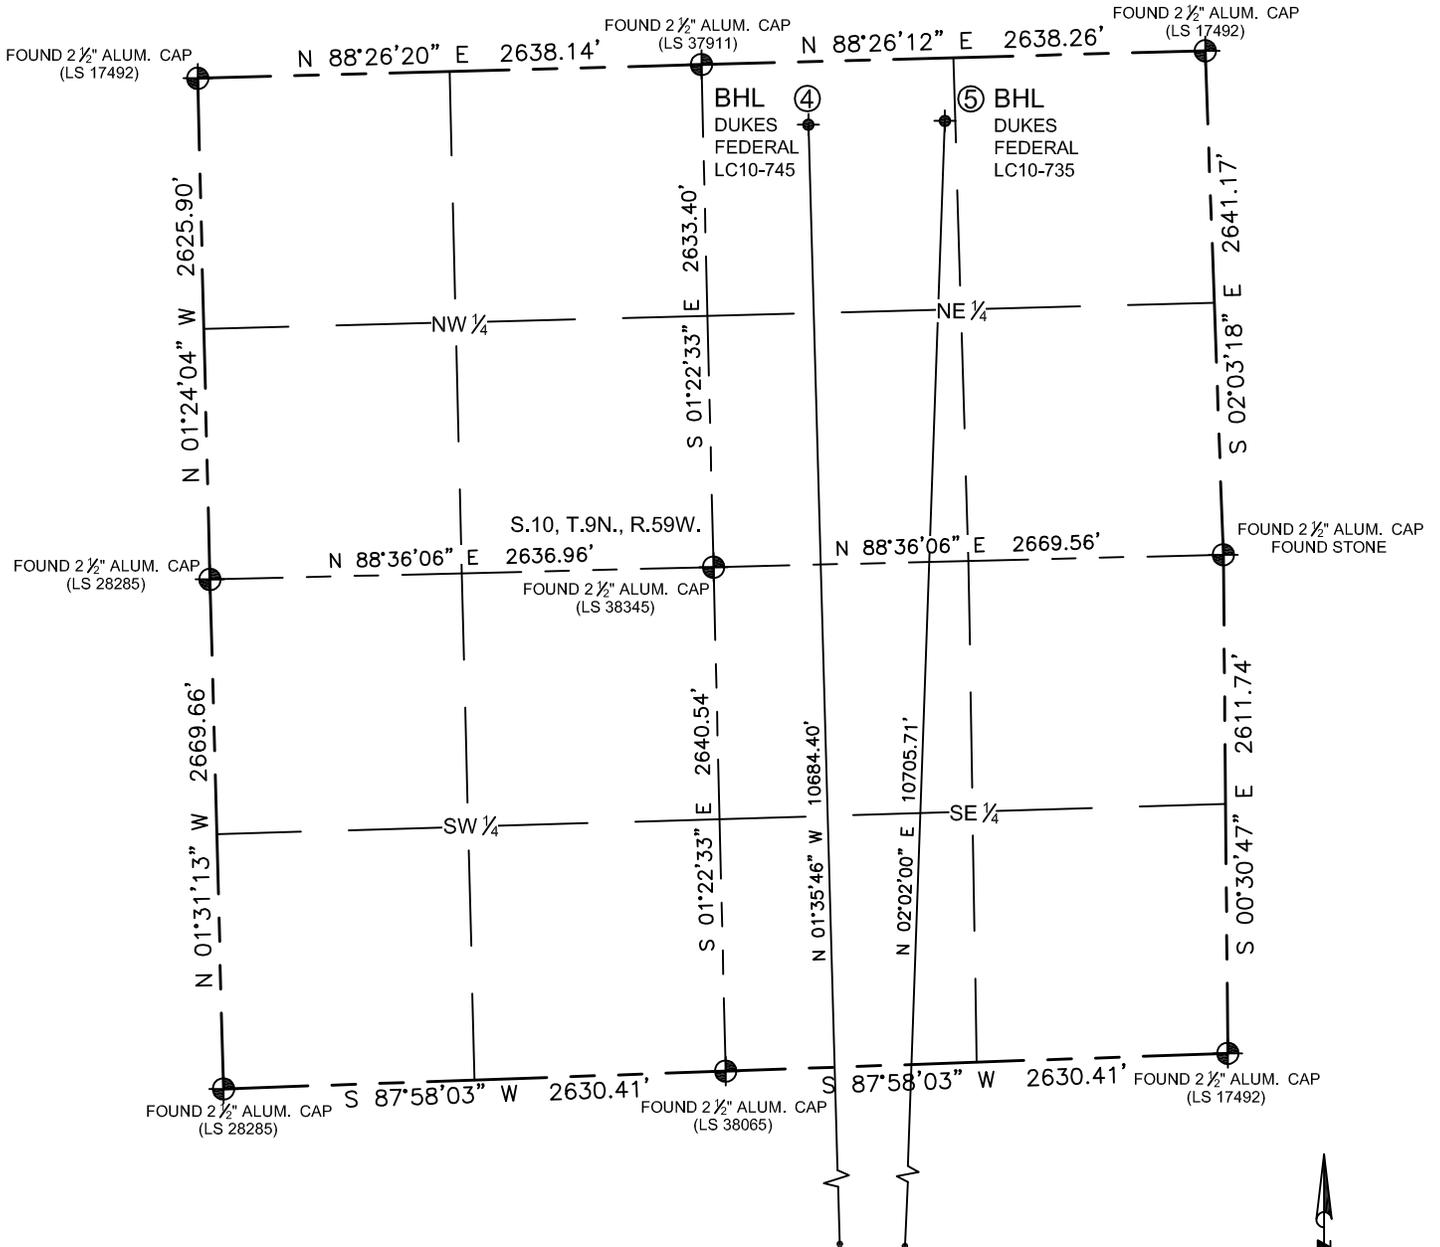

SHEET 3 OF 4

FIELD DATE: 07-29-15
DRAWING DATE: 09-23-15
DRAWN BY: TJN
CHECKED BY: KAD

- |   |   |
|---|---|
| <p>④ BOTTOM HOLE:<br/>DUKES FEDERAL<br/>LC10-745<br/>330' FNL<br/>2090' FEL<br/>LAT: 40.77169°N<br/>LONG: 103.96242°W</p> | <p>⑤ BOTTOM HOLE:<br/>DUKES FEDERAL<br/>LC10-735<br/>330' FNL<br/>1375' FEL<br/>LAT: 40.77171°N<br/>LONG: 103.95983°W</p> |
|---|---|

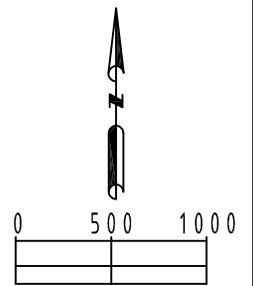


**LEGEND**

- = FOUND MONUMENT
- = PROPOSED WELL
- ◆ = BOTTOM HOLE
- ◆ = EXISTING WELL

# MULTI WELL PLAN

## LC22-02 PAD

SECTION: 22  
TOWNSHIP: 9N  
RANGE: 59W

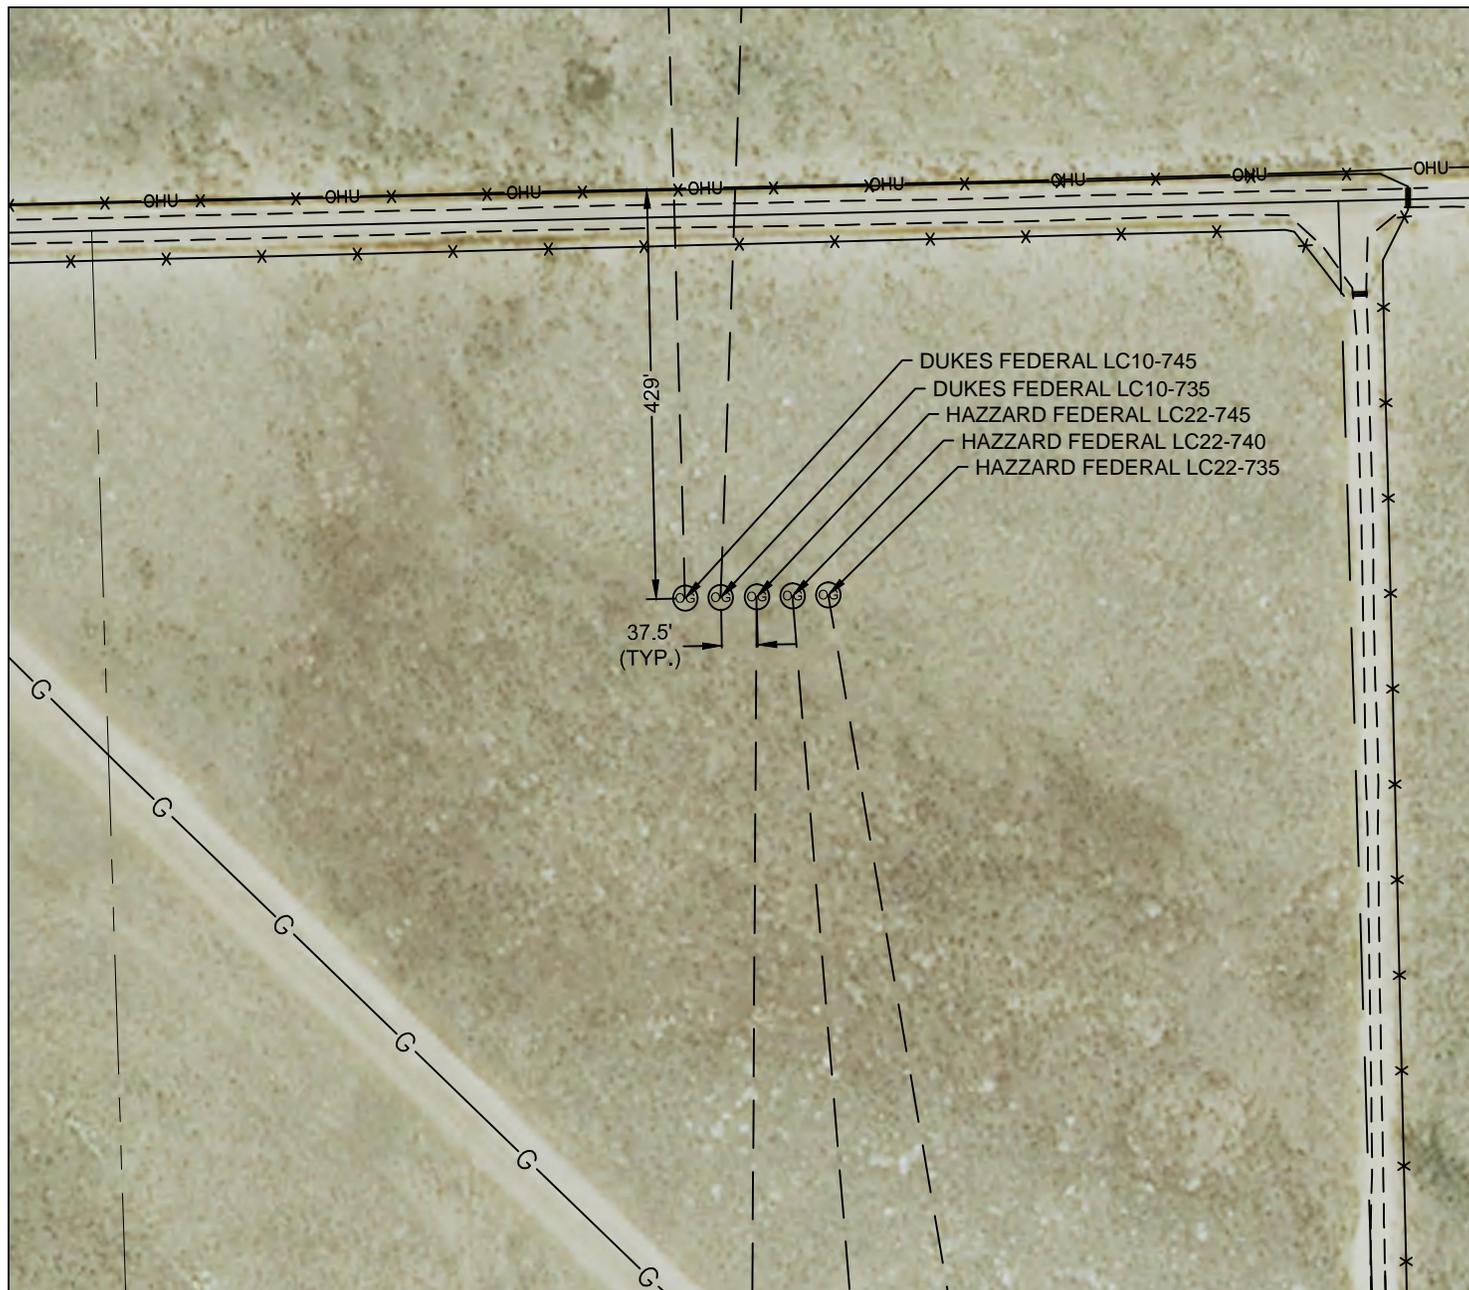

SHEET 4 OF 4

FIELD  
DATE:  
07-29-15

DRAWING  
DATE:  
09-24-15

DRAWN BY:  
TJN

CHECKED BY:  
KAD

