
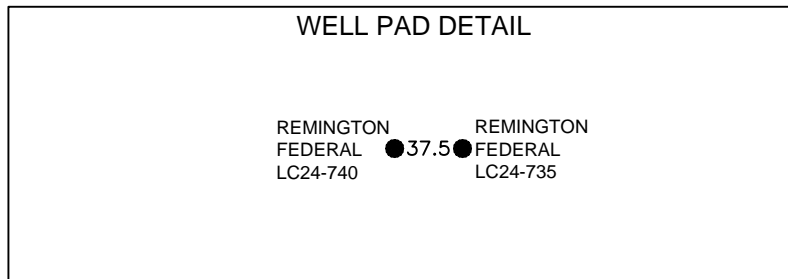


MULTI-WELL PLAN

LC24-02 PAD

THIS MAP DOES NOT REPRESENT A BOUNDARY SURVEY


SECTION: 24
TOWNSHIP: 9N
RANGE: 59W

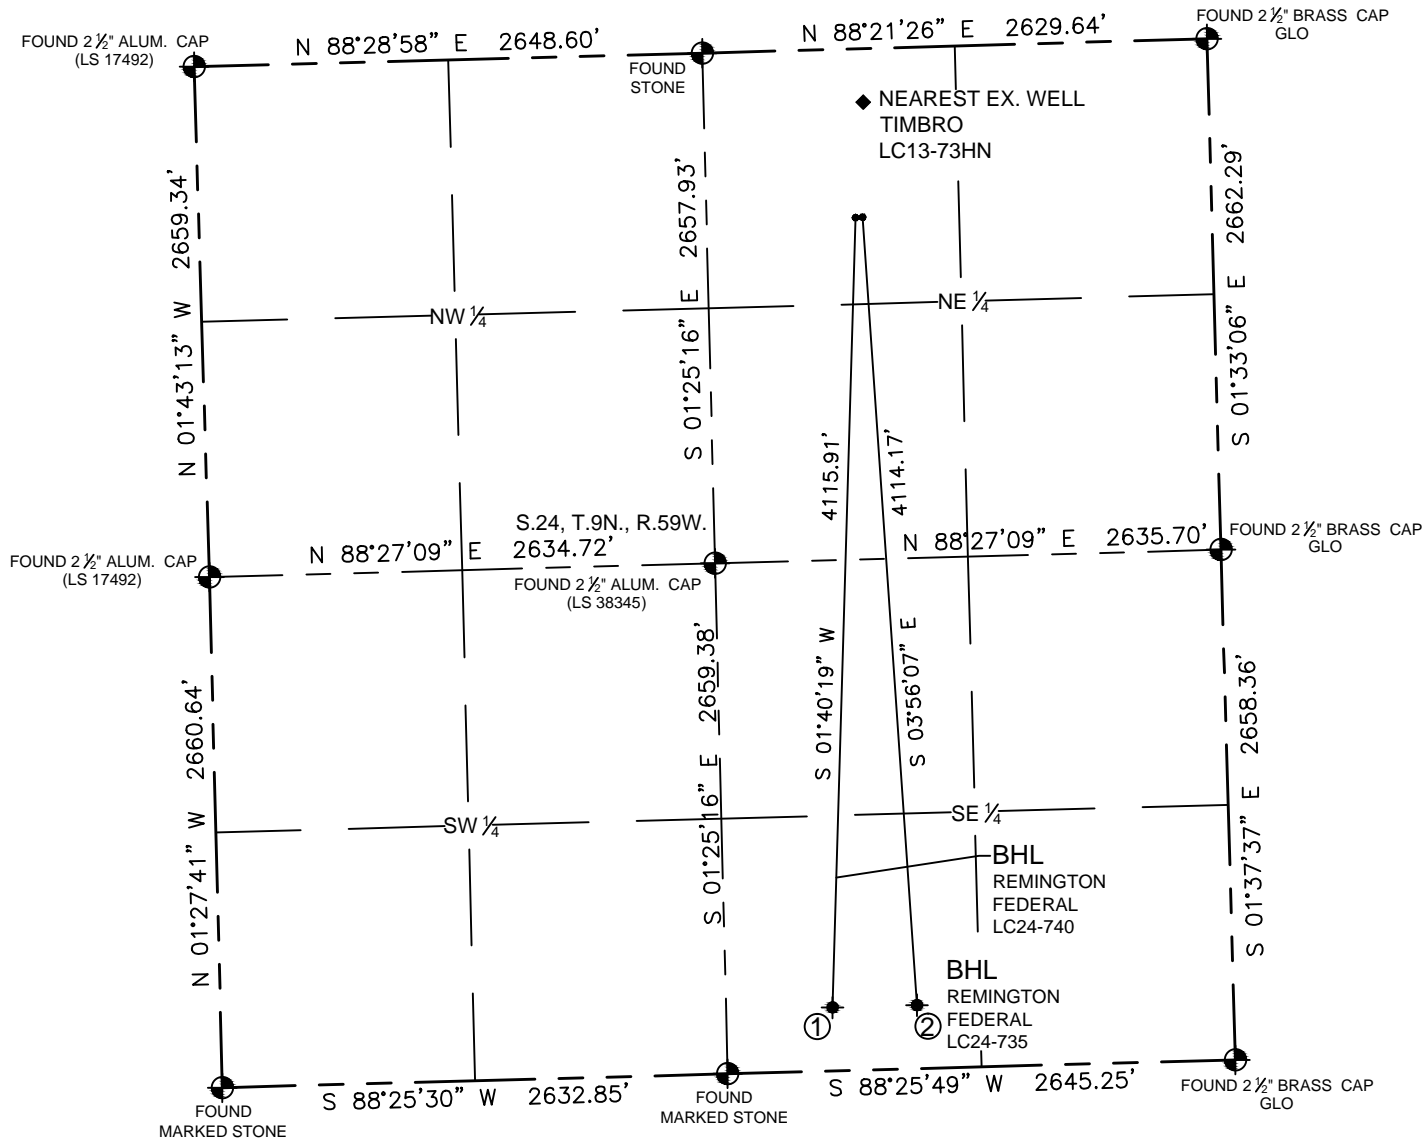

SHEET 1 OF 2

FIELD DATE: 04-22-14
DRAWING DATE: 06-16-15
DRAWN BY: CSG
CHECKED BY: KAD

- | | |
|---|---|
| <p>①
BOTTOM HOLE:
REMINGTON FEDERAL
LC24-740
330' FSL
2090' FEL
LAT: 40.72997°N
LONG: 103.92414°W</p> | <p>②
BOTTOM HOLE:
REMINGTON FEDERAL
LC24-735
330' FSL
1650' FEL
LAT: 40.72998°N
LONG: 103.92255°W</p> |
|---|---|

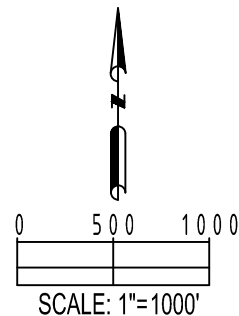

LEGEND

- = FOUND MONUMENT
- = PROPOSED WELL
- ◆ = BOTTOM HOLE
- ◆ = EXISTING WELL

Petroleum Field Services, LLC

7535 HILLTOP CIRCLE

Denver, CO 80221

MULTI WELL PLAN

LC24-02 PAD

SECTION: 24
TOWNSHIP: 9N
RANGE: 59W



SHEET 2 OF 2

FIELD
DATE:
04-22-14

DRAWING
DATE:
06-22-15

DRAWN BY:
KAD

CHECKED BY:
MDCL

