
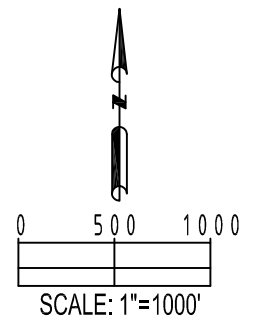
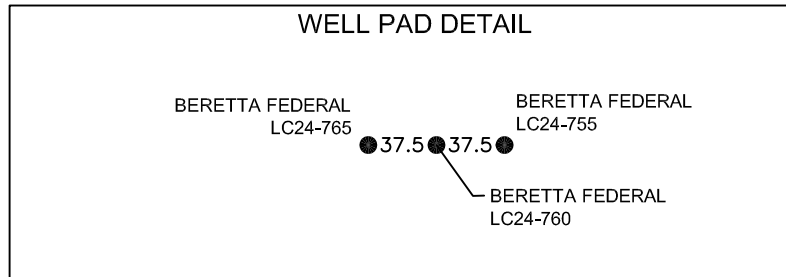


MULTI-WELL PLAN

LC24-03 PAD

THIS MAP DOES NOT REPRESENT A BOUNDARY SURVEY

SECTION: 24
TOWNSHIP: 9N
RANGE: 59W

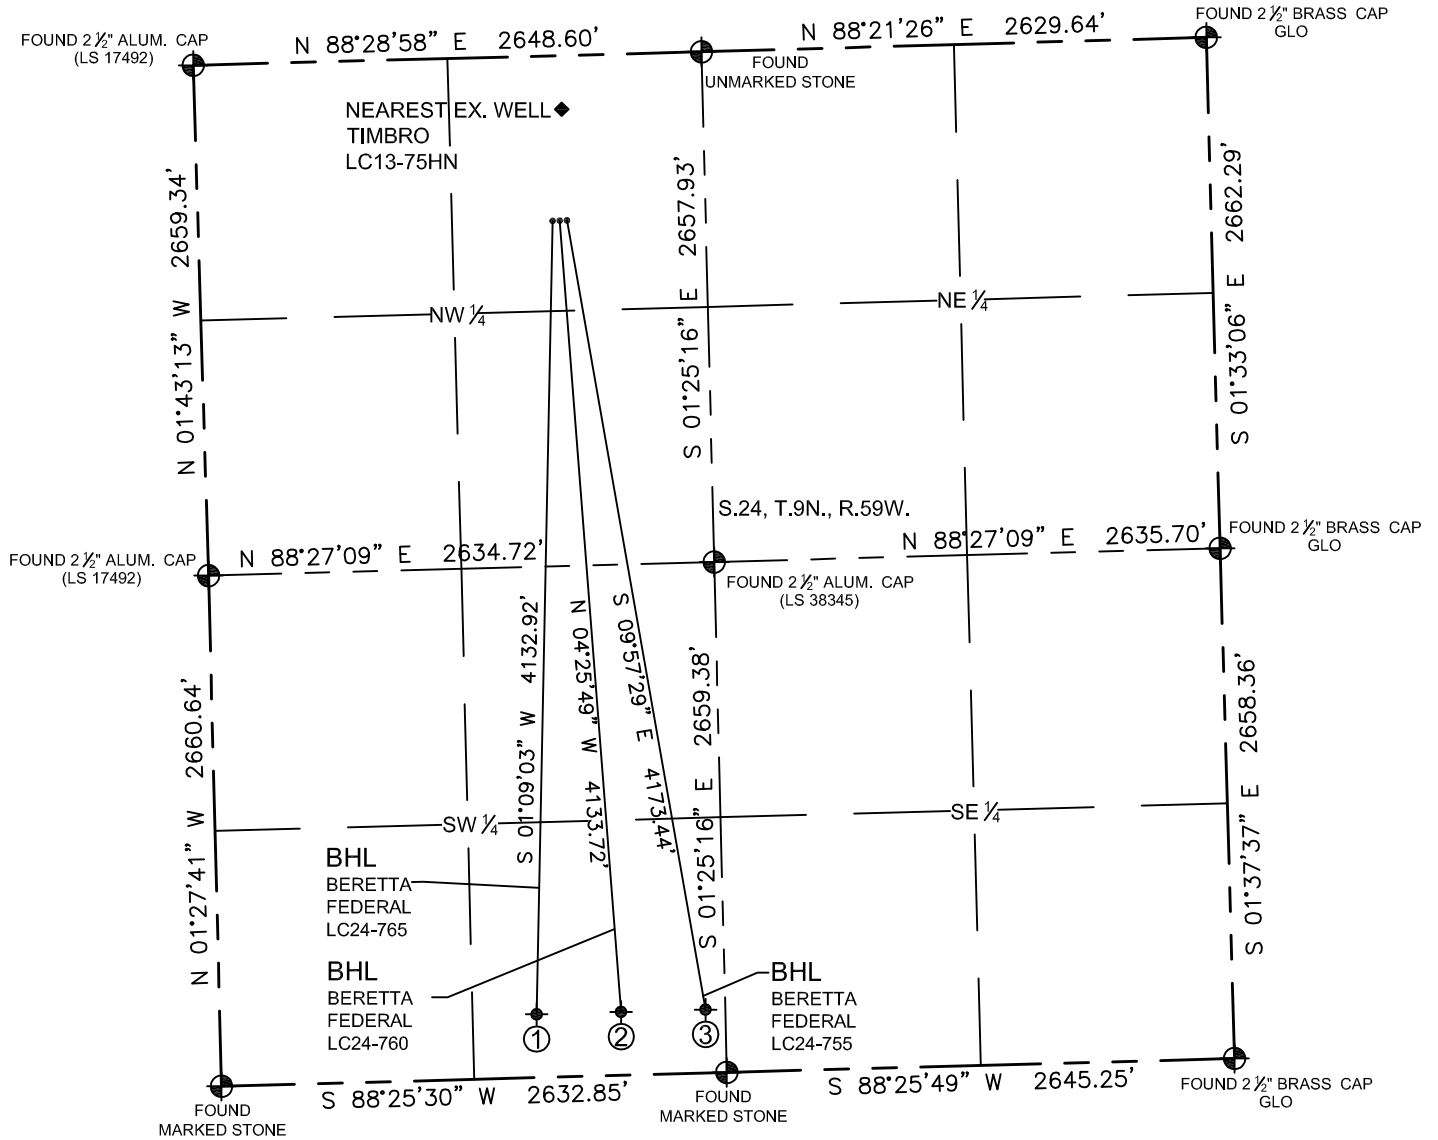

SHEET 1 OF 2

FIELD DATE: 04-22-14
DRAWING DATE: 06-16-15
DRAWN BY: MDCL
CHECKED BY: FMB

①	②	③
BOTTOM HOLE: BERETTA FEDERAL LC24-765 330' FSL 1650' FWL LAT: 40.72993°N LONG: -103.92969°W	BOTTOM HOLE: BERETTA FEDERAL LC24-760 330' FSL 2090' FWL LAT: 40.72994°N LONG: -103.92810°W	BOTTOM HOLE: BERETTA FEDERAL LC24-755 330' FSL 2530' FWL LAT: 40.72995°N LONG: -103.92651°W

LEGEND

- = FOUND MONUMENT
- = PROPOSED WELL
- ◆ = BOTTOM HOLE
- ◆ = EXISTING WELL

MULTI WELL PLAN

LC24-03 PAD

SECTION: 24
TOWNSHIP: 9N
RANGE: 59W



SHEET 2 OF 2

FIELD DATE: 04-22-14
DRAWING DATE: 07-02-15
DRAWN BY: MDC
CHECKED BY: KAD

