


SHEET 1 of 4

PLAT #2 PIT & PAD LAYOUT

RECEIVED
FEB 28 2008
COGCC

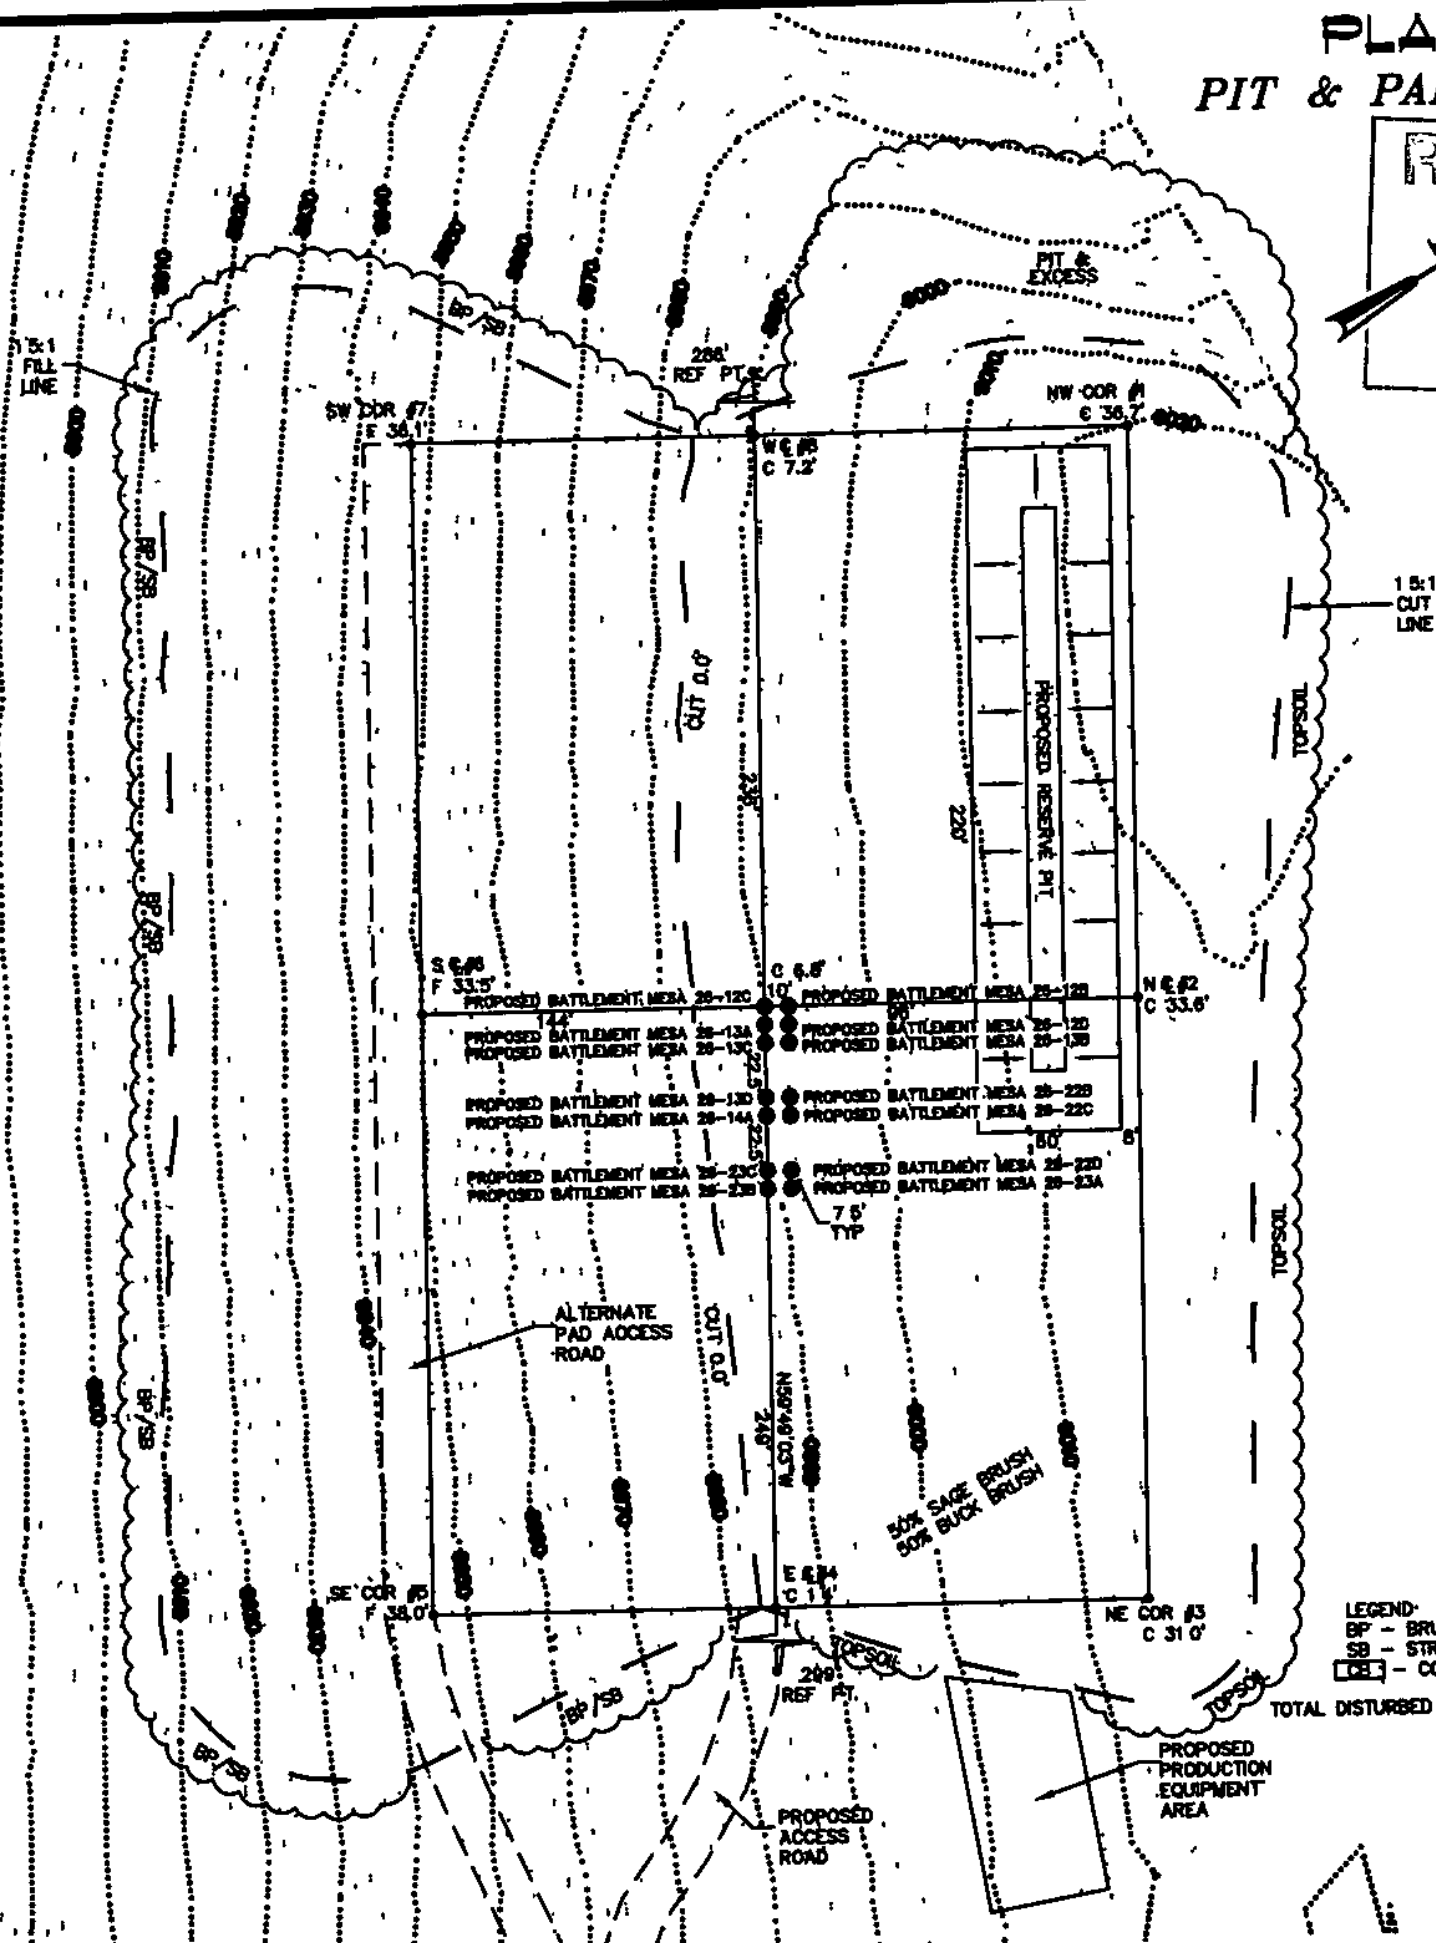

LEGEND:
BP - BRUSH PILE BARRIER
SB - STRAW BALE BARRIER
CB - CONTAINMENT BERM

TOTAL DISTURBED AREA = 7.00 AC.

ESTIMATED DIRT QUANTITIES (YDS)				
ITEM	CUT	FILL	TOPSOIL	EXCESS
PAD	85700	77600	6210	1890
PIT	4230			4230
TOTALS	89930	77600	6210	6120



CONSTRUCTION SURVEYS, INC.
8012 SUNRISE BLVD.
BILT, CO 81652
(970)876-5753

NOBLE 26K PAD
NOBLE ENERGY INC.