


## LAT/LONG CONTROL EXHIBIT

THIS MAP DOES NOT REPRESENT A BOUNDARY SURVEY

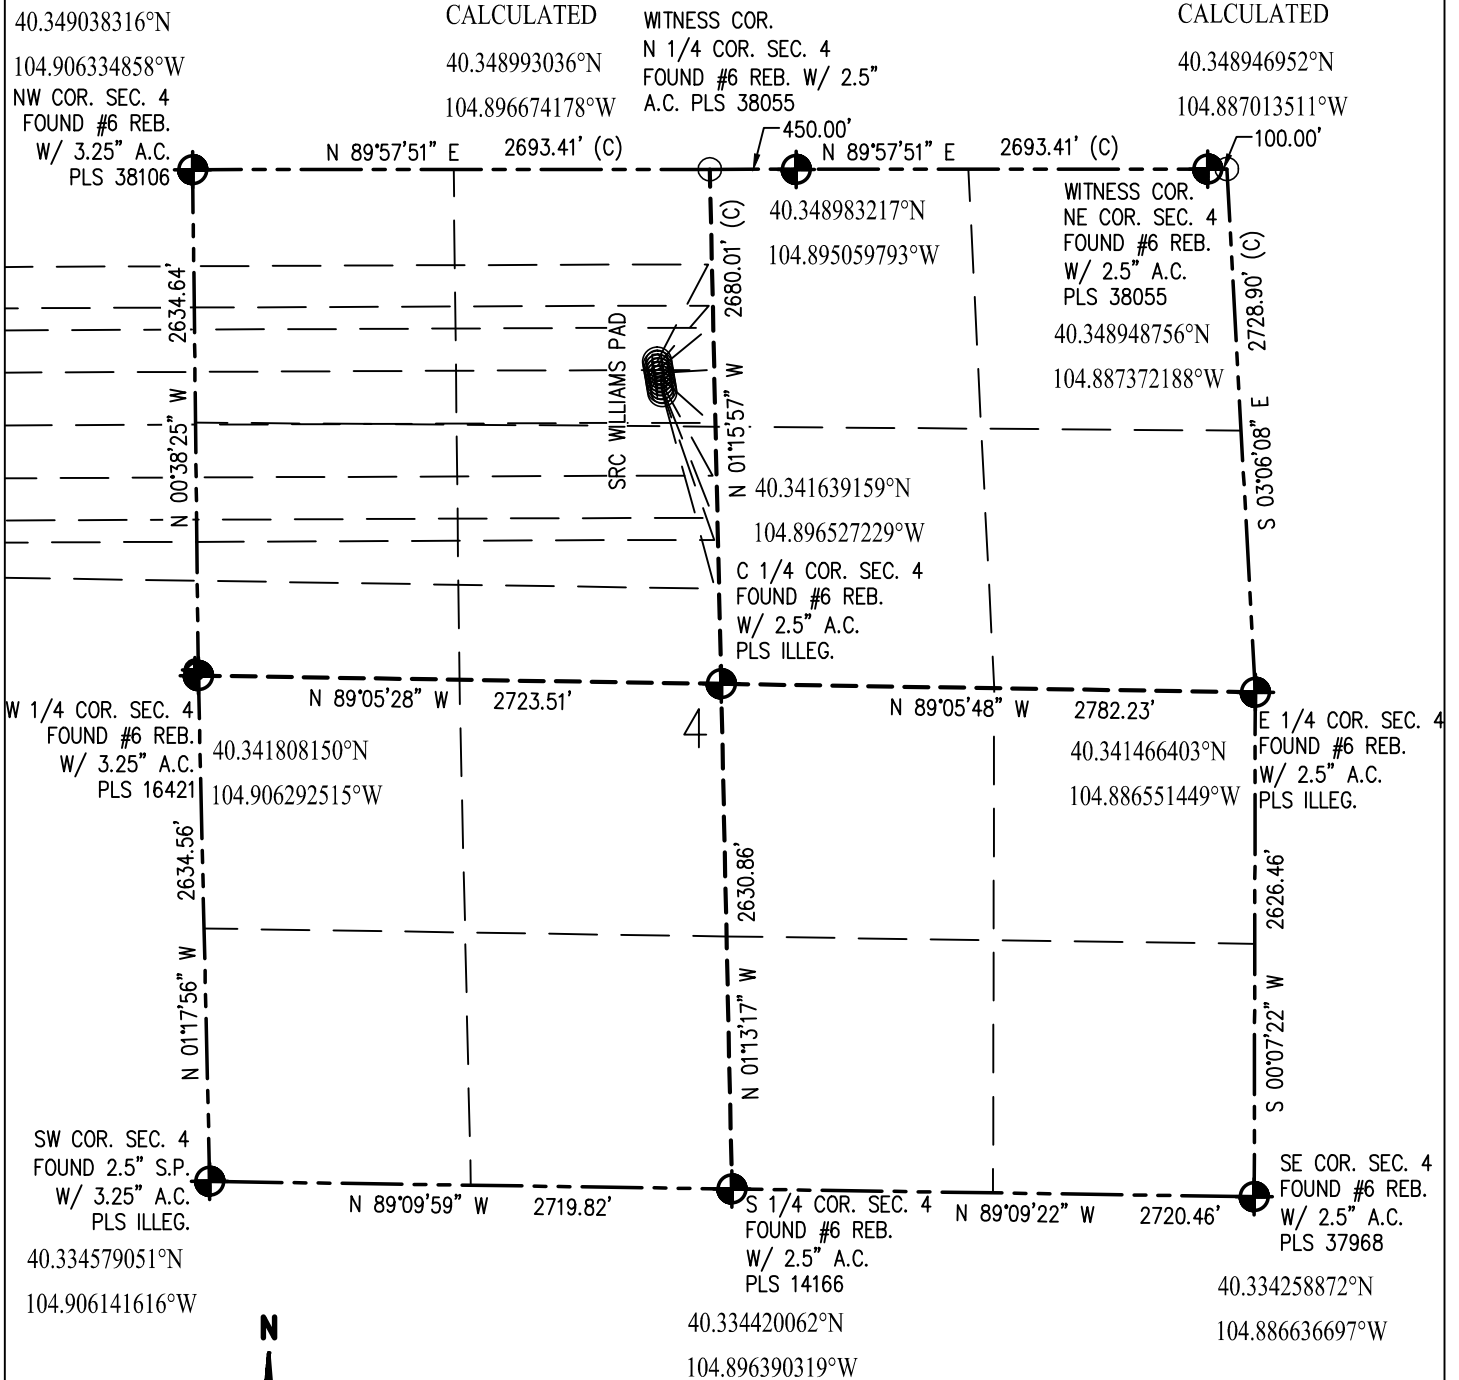

**LAT/LONG CONTROL EXHIBIT**

THIS MAP DOES NOT REPRESENT A BOUNDARY SURVEY

40.349038316°N

104.906334858°W

NW COR. SEC. 5  
FOUND 1" STEEL BAR  
40.349047128°N  
104.923887863°W

N 89°39'29" E

N 1/4 COR. SEC. 5  
FOUND #6 REB. W/  
3.25" A.C.  
PLS 38106


N 89°39'40" E

2434.87'

NE COR. SEC. 5  
FOUND #6 REB.  
W/ 3.25" A.C.  
PLS 38106

N 01°08'56" W

2532.96'

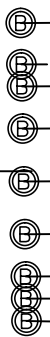

40.349043211°N  
104.915068380°W

SRC WILLIAMS 11-4-5NM-C

SRC WILLIAMS 11-4-5NM-A

SRC WILLIAMS 11-4-5CM

SRC WILLIAMS A-4-5NM-C

SRC WILLIAMS A-4-5NM-A

SRC WILLIAMS 12-4-5NM-C

SRC WILLIAMS 12-4-5CM

SRC WILLIAMS 12-4-5NM-A

SRC WILLIAMS 22-4-5NM-C

2634.64'

S 00°38'25" E

40.342096566°N

104.923764716°W

W 1/4 COR. SEC. 5  
FOUND #6 REB.  
W/ 3.25" A.C.  
PLS 23520

N 89°08'32" W

2440.07' (C)

N 89°08'32" W

2432.75' (C)

CALCULATED

40.341952471°N

104.915015486°W

N 00°42'18" W

2634.59' (C)

N 00°38'09" W

2650.81'

E 1/4 COR. SEC. 5  
FOUND #6 REB.  
W/ 3.25" A.C.  
PLS 16421

40.341808150°N

104.906292515°W

2634.56'

S 01°17'56" E

SW COR. SEC. 5  
FOUND #6 REB.  
W/ 2.5" A.C.  
PLS ILLEG.

40.334822029°N

104.923721017°W

N 89°31'28" W

2442.88'

S 1/4 COR. SEC. 5

FOUND #6 REB.

W/ 2.5" A.C.

PLS 20676

N 89°09'48" W

2460.04'

SE COR. SEC. 5  
FOUND 2.5" S.P.  
W/ 3.25" A.C.  
PLS ILLEG.

40.334579051°N

104.906141616°W

0 1000  
Scale 1" = 1000 ft

**LEGEND**- FOUND/SET SURVEY MONUMENT PER  
MONUMENT RECORD EXCEPTIONS NOTED.- CALCULATED SURVEY MONUMENT  
POSITION

- CALCULATED DIMENSION