


PROPOSED SCALED FACILITY DRAWING: NGL C-2C & C-2D

SECTION 28, TOWNSHIP 1 NORTH, RANGE 67 WEST, 6TH P.M. WELD COUNTY, COLORADO

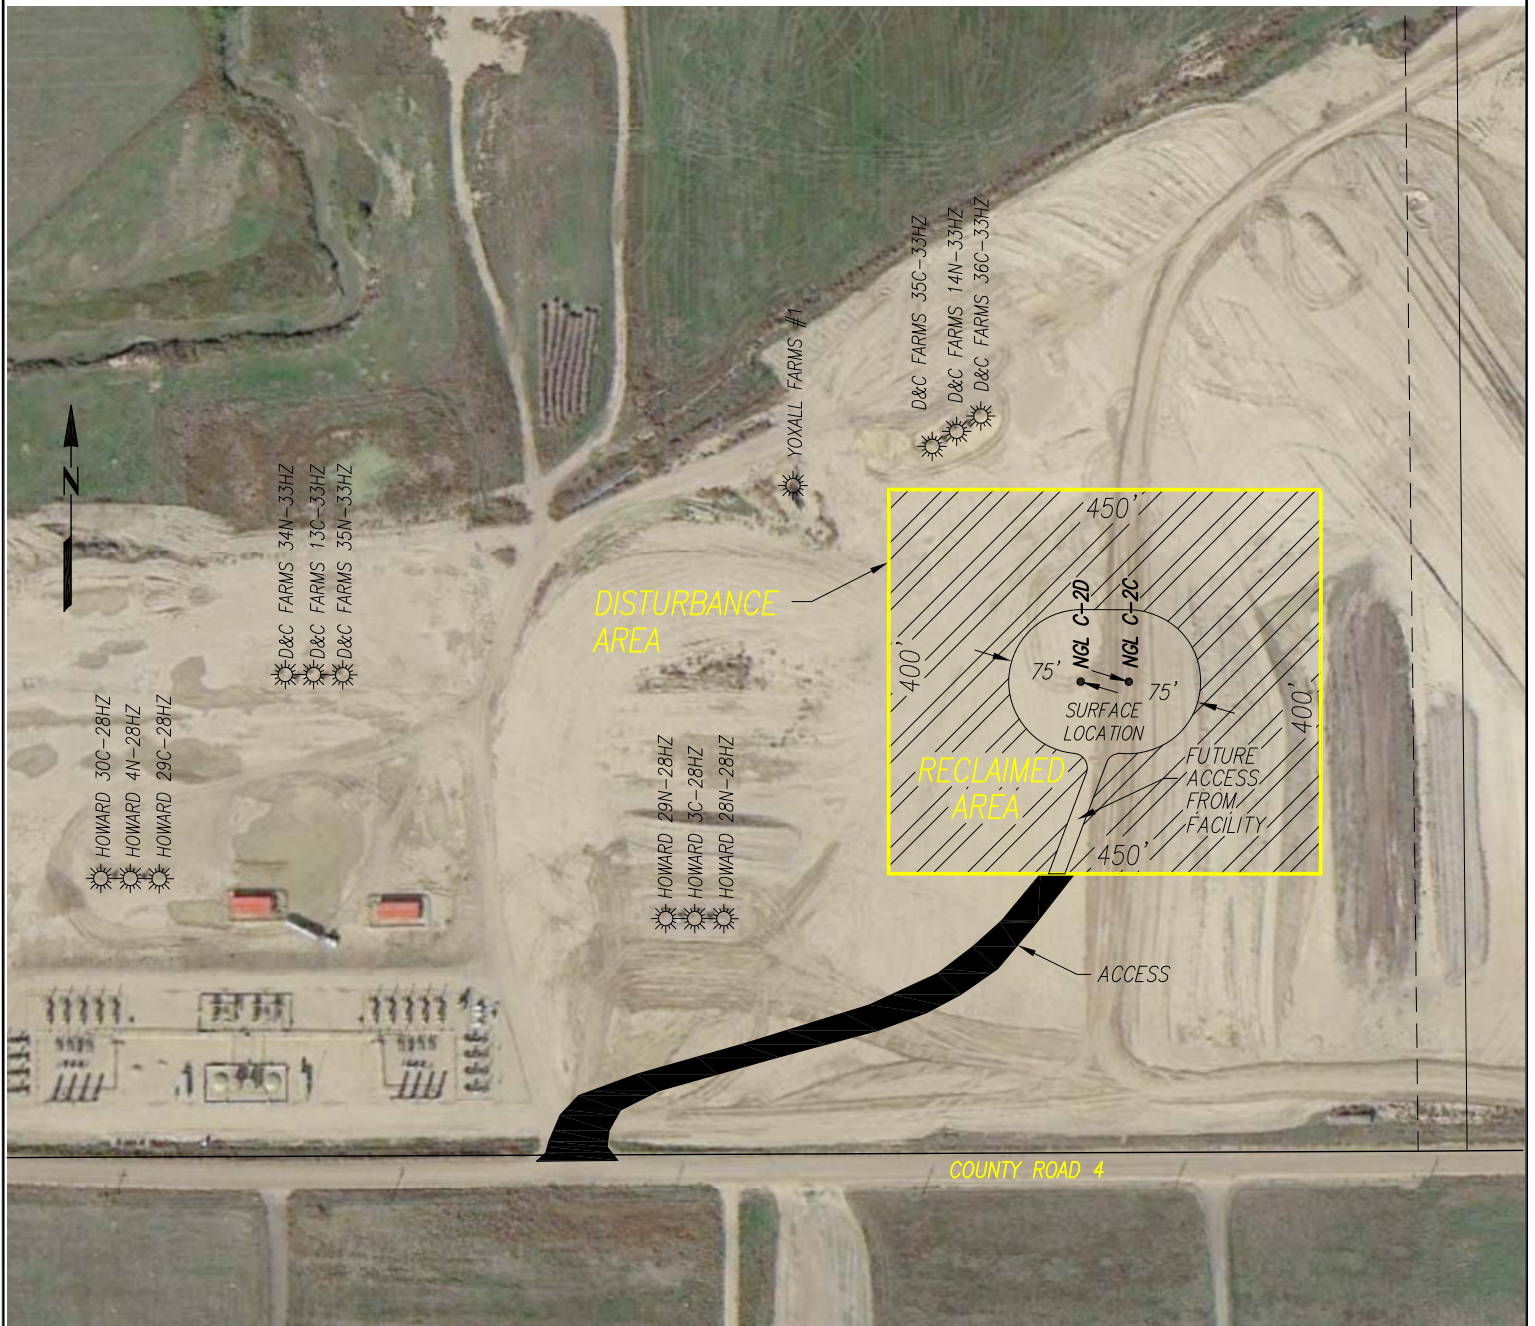

TOTAL DISTURBED AREA OF LOCATION IS 4.56 ACRES.
TOTAL AREA OF LOCATION AFTER RECLAMATION IS 1.06 ACRES.

PREPARED FOR:	
NGL WATER SOLUTIONS DJ, LLC	
Acklam, Inc.	
DATE SURVEYED: 10/16/2015	
DATE DRAFTED: 10/19/2015	
DRAFTED BY: JAM	CHECKED BY: SMF
JOB No. 155081	REVISED:

PROPOSED SCALED FACILITY DRAWING	
NGL C-2C	
490' FSL & 2337' FWL	
NGL C-2D	
491' FSL & 2287' FWL	

NOTICE: According to Colorado law you must commence any legal action based upon any defect in this survey within three years after you first discover such defect. In no event may any action based upon any defect in this survey be commenced more than ten years from the date of the certification shown hereon.