

WELL PAD DETAIL


SHEET 1 OF 4

FIELD
DATE:
08-07-15





DRAWING
DATE:
09-22-15

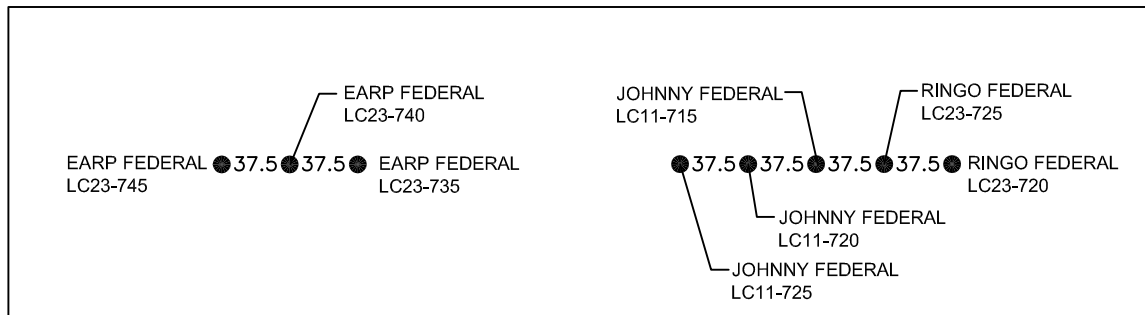DRAWN BY:
TJN

CHECKED BY:
KAD



LEGEND

-  = FOUND MONUMENT
 = PROPOSED WELL
 = BOTTOM HOLE
 = EXISTING WELL


FIELD DATE: 08-07-15
DRAWING DATE: 09-22-15
DRAWN BY: TJN
CHECKED BY: KAD

MULTI-WELL PLAN

LC11-16 PAD

THIS MAP DOES NOT REPRESENT A BOUNDARY SURVEY

SECTION: 11
TOWNSHIP: 9N
RANGE: 59W

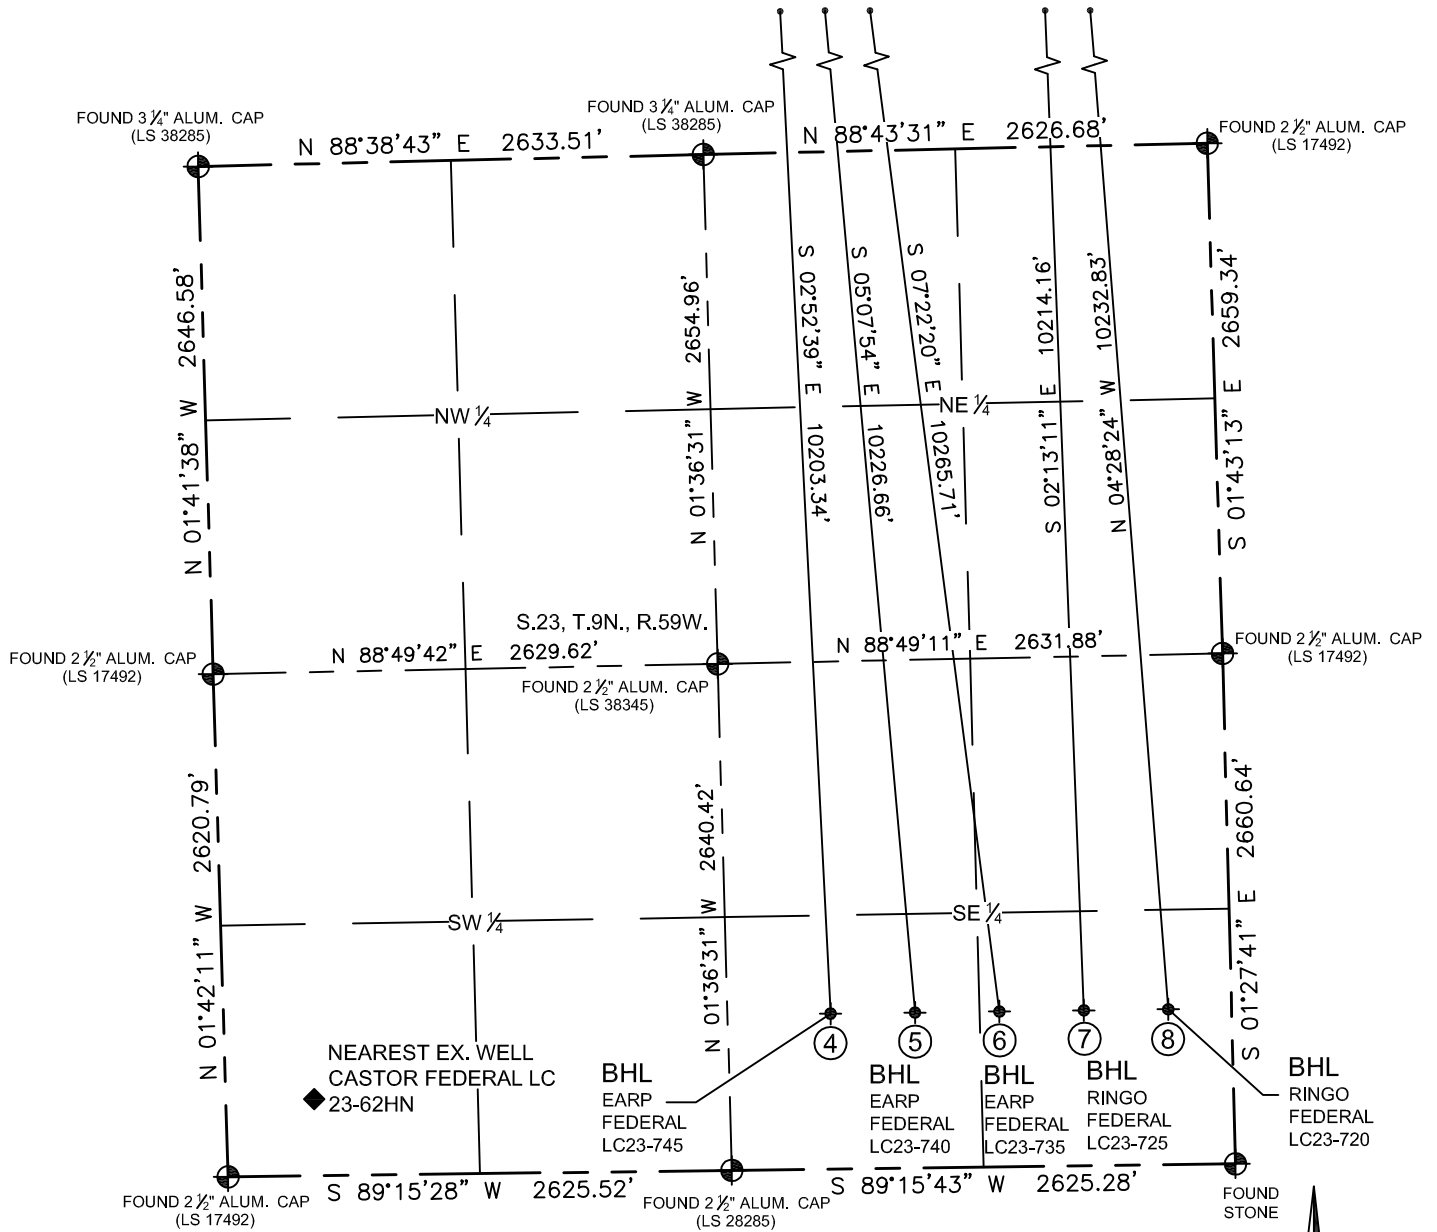


④ BOTTOM HOLE:
EARP FEDERAL
LC23-745
810' FSL
2090 FEL
LAT: 40.73123°N
LONG: 103.94319°W

⑤ BOTTOM HOLE:
EARP FEDERAL
LC23-740
810' FSL
1650' FEL
LAT: 40.73122°N
LONG: 103.94161°W

⑥ BOTTOM HOLE:
EARP FEDERAL
LC23-735
810' FSL
1210' FEL
LAT: 40.73122°N
LONG: 103.94002°W

⑦ BOTTOM HOLE:
RINGO FEDERAL
LC23-725
810' FSL
770' FEL
LAT: 40.73121°N
LONG: 103.93843°W

⑧ BOTTOM HOLE:
RINGO FEDERAL
LC23-720
810' FSL
330' FEL
LAT: 40.73121°N
LONG: 103.93684°W

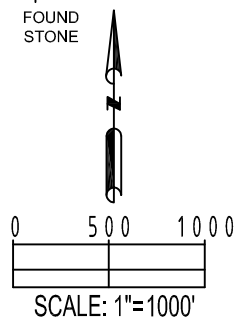

LEGEND


- = FOUND MONUMENT
- = PROPOSED WELL
- ◆ = BOTTOM HOLE
- ◆ = EXISTING WELL

SHEET 3 OF 4

FIELD DATE: 08-07-15
DRAWING DATE: 09-22-15
DRAWN BY: TJN
CHECKED BY: KAD

MULTI WELL PLAN

LC11-16 PAD

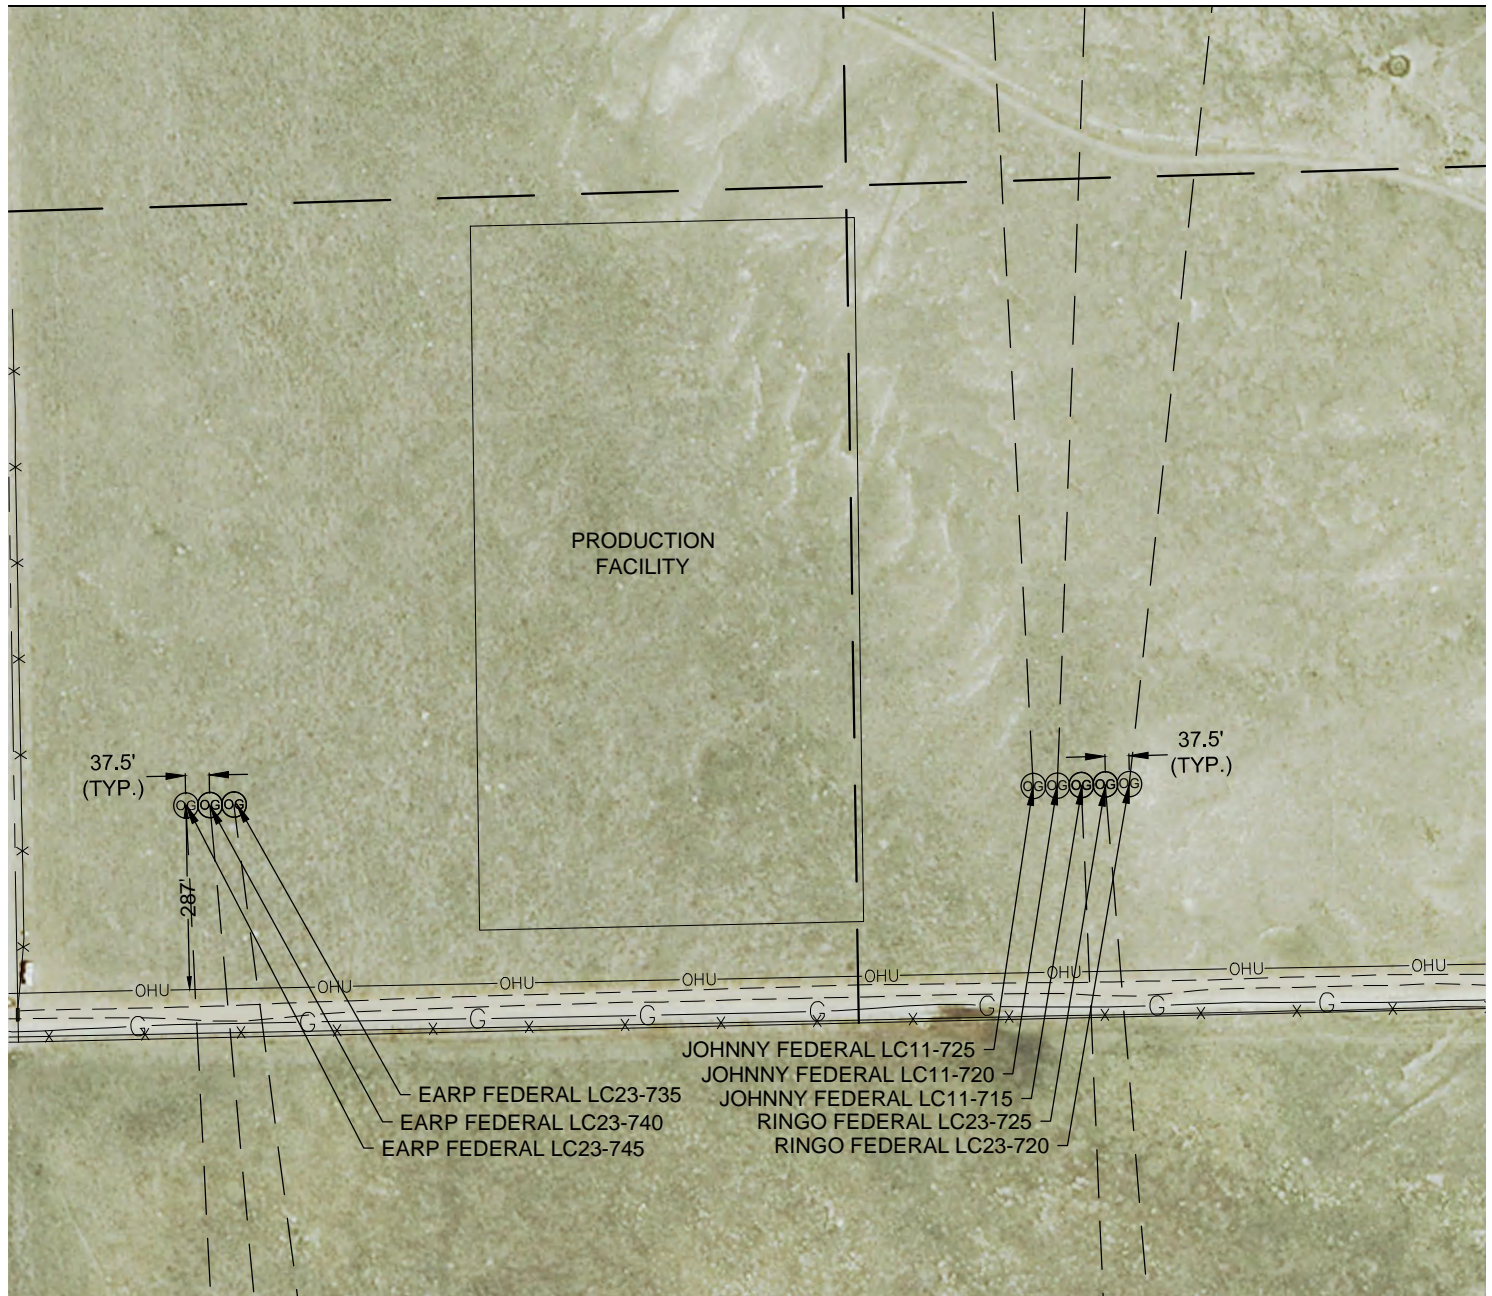SECTION: 11
TOWNSHIP: 9N
RANGE: 59W

SHEET 4 OF 4

FIELD DATE: 08-07-15
DRAWING DATE: 09-24-15
DRAWN BY: TJN
CHECKED BY: KAD

