


LEGEND
FOUND MONUMENT ○
PROPOSED SURFACE HOLE LOCATION ⊕
PROPOSED BOTTOM HOLE LOCATION ×

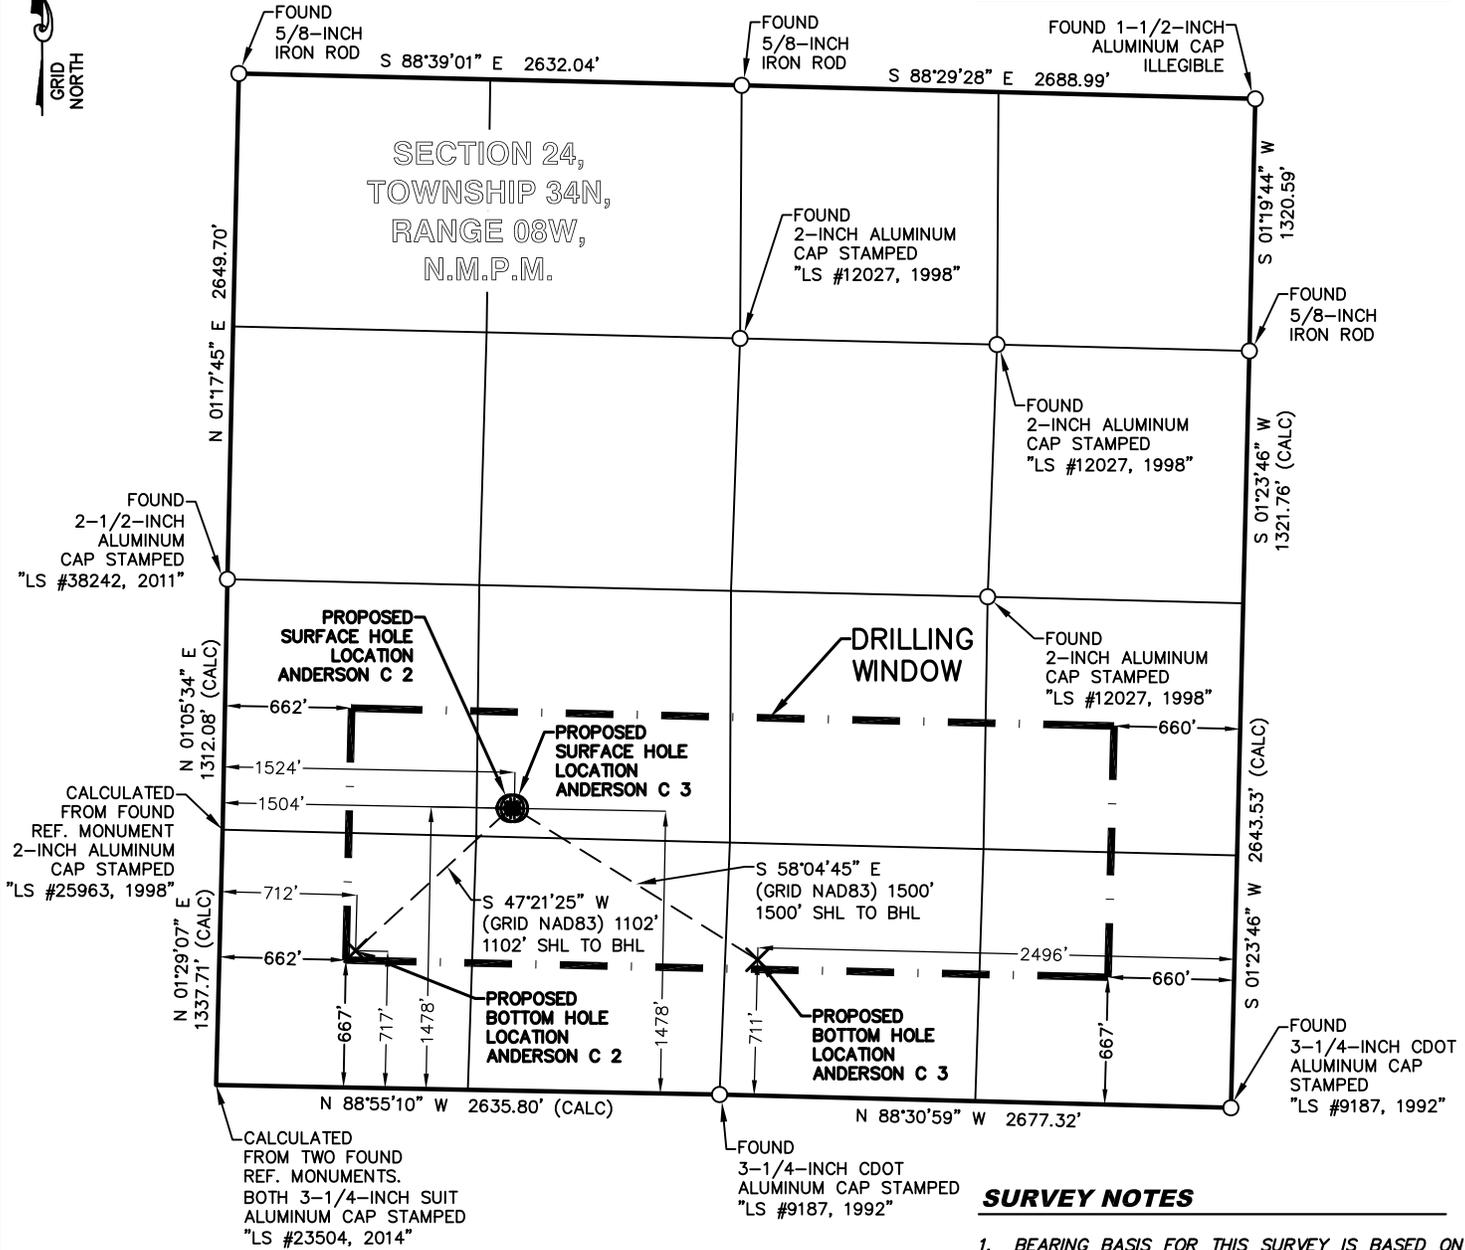

SURVEY NOTES

1. BEARING BASIS FOR THIS SURVEY IS BASED ON THE NORTH AMERICAN DATUM OF 1983, COLORADO STATE PLANE COORDINATE SYSTEM, COLORADO SOUTH, ZONE 0503.
2. ELEVATION BASIS FOR THIS SURVEY IS BASED ON THE NORTH AMERICAN VERTICAL DATUM OF 1988 (GEOID12A).
3. SURVEYED IN THE FIELD ON 08/20/2015.
4. BEARINGS AND DISTANCE SHOWN ARE MEASURED IN THE FIELD UNLESS OTHERWISE NOTED.
5. ALL MEASURED DISTANCES SHOWN ARE GRID USING A COMBINED SCALE FACTOR 0.99969361.
6. GPS INSTRUMENT OPERATOR: BRIAN BONIFACE
7. GPS PDOP VALUE: 2.2/2.3

	CSZ NAD'83	NAD'83	TIES	ELEVATION
ANDERSON C 2				
PROPOSED SURFACE HOLE LOCATION (SHL)	N (Y) = 1,191,885.01' E (X) = 2,367,108.87'	LAT. = 37.17343587°N LON. = 107.67230895°W	FSL = 1478' FWL = 1504'	EXISTING GROUND 6708.81'
PROPOSED BOTTOM HOLE LOCATION (BHL)	N (Y) = 1,191,138.55' E (X) = 2,366,298.32'	LAT. = 37.17133456°N LON. = 107.67503040°W	FSL = 717' FWL = 712'	PROPOSED GRADE 6707.58'
ANDERSON C 3				
PROPOSED SURFACE HOLE LOCATION (SHL)	N (Y) = 1,191,884.51' E (X) = 2,367,128.86'	LAT. = 37.17343577°N LON. = 107.67224032°W	FSL = 1478' FWL = 1524'	EXISTING GROUND 6709.61'
PROPOSED BOTTOM HOLE LOCATION (BHL)	N (Y) = 1,191,091.39' E (X) = 2,368,402.03'	LAT. = 37.17133936°N LON. = 107.66780876°W	FSL = 711' FWL = 2496'	PROPOSED GRADE 6707.58'

BP AMERICA
PRODUCTION COMPANY
US LOWER 48 ONSHORE

MULTI-WELL PLAN

ANDERSON C 2 AND ANDERSON C 3
PART OF
SECTION 24, TOWNSHIP 34N, RANGE 08W,
N.M.P.M.
LA PLATA COUNTY, COLORADO

DRAWN BY CFW	CHECKED BY RLM	SCALE 1"=1000'	DATE 12/03/2015	SHEET 1 OF 1	REVISION
-----------------	-------------------	-------------------	--------------------	-----------------	----------