

LOCATION DRAWING


LC11-13 PAD

SECTION: 11  
TOWNSHIP: 9N  
RANGE: 59W

IMPROVEMENTS:  
(MEASURED FROM THE PROPOSED HOLLIDAY FEDERAL LC23-785 WELL LOCATION)

- ⓔ NO BUILDING UNITS WITHIN 500' IMPROVEMENT BUFFER
- ⓑ NO BUILDINGS WITHIN 500' IMPROVEMENT BUFFER
- ① ACCESS ROAD 280' S
- ② FENCE 328' W, 330' S, 515' NE, 652' N, 934' NE, 1116' NE
- ③ OVERHEAD UTILITY LINE 266' S, 995' E
- ④ POND 599' NE, 1198' NE
- ⑤ PIPELINE 312' S

CULTURAL ITEMS: MEASURED FROM THE NEAREST PROPOSED WELLHEAD	
BUILDING:	5280'+
BUILDING UNIT:	5280'+
HIGH OCCUPANCY BUILDING UNIT:	5280'+
DESIGNATED OUTSIDE ACTIVITY AREA:	5280'+
PUBLIC ROAD:	3577' E (WCR 119)
ABOVE GROUND UTILITY:	239' S
RAILROAD:	5280'+
PROPERTY LINE:	311' S

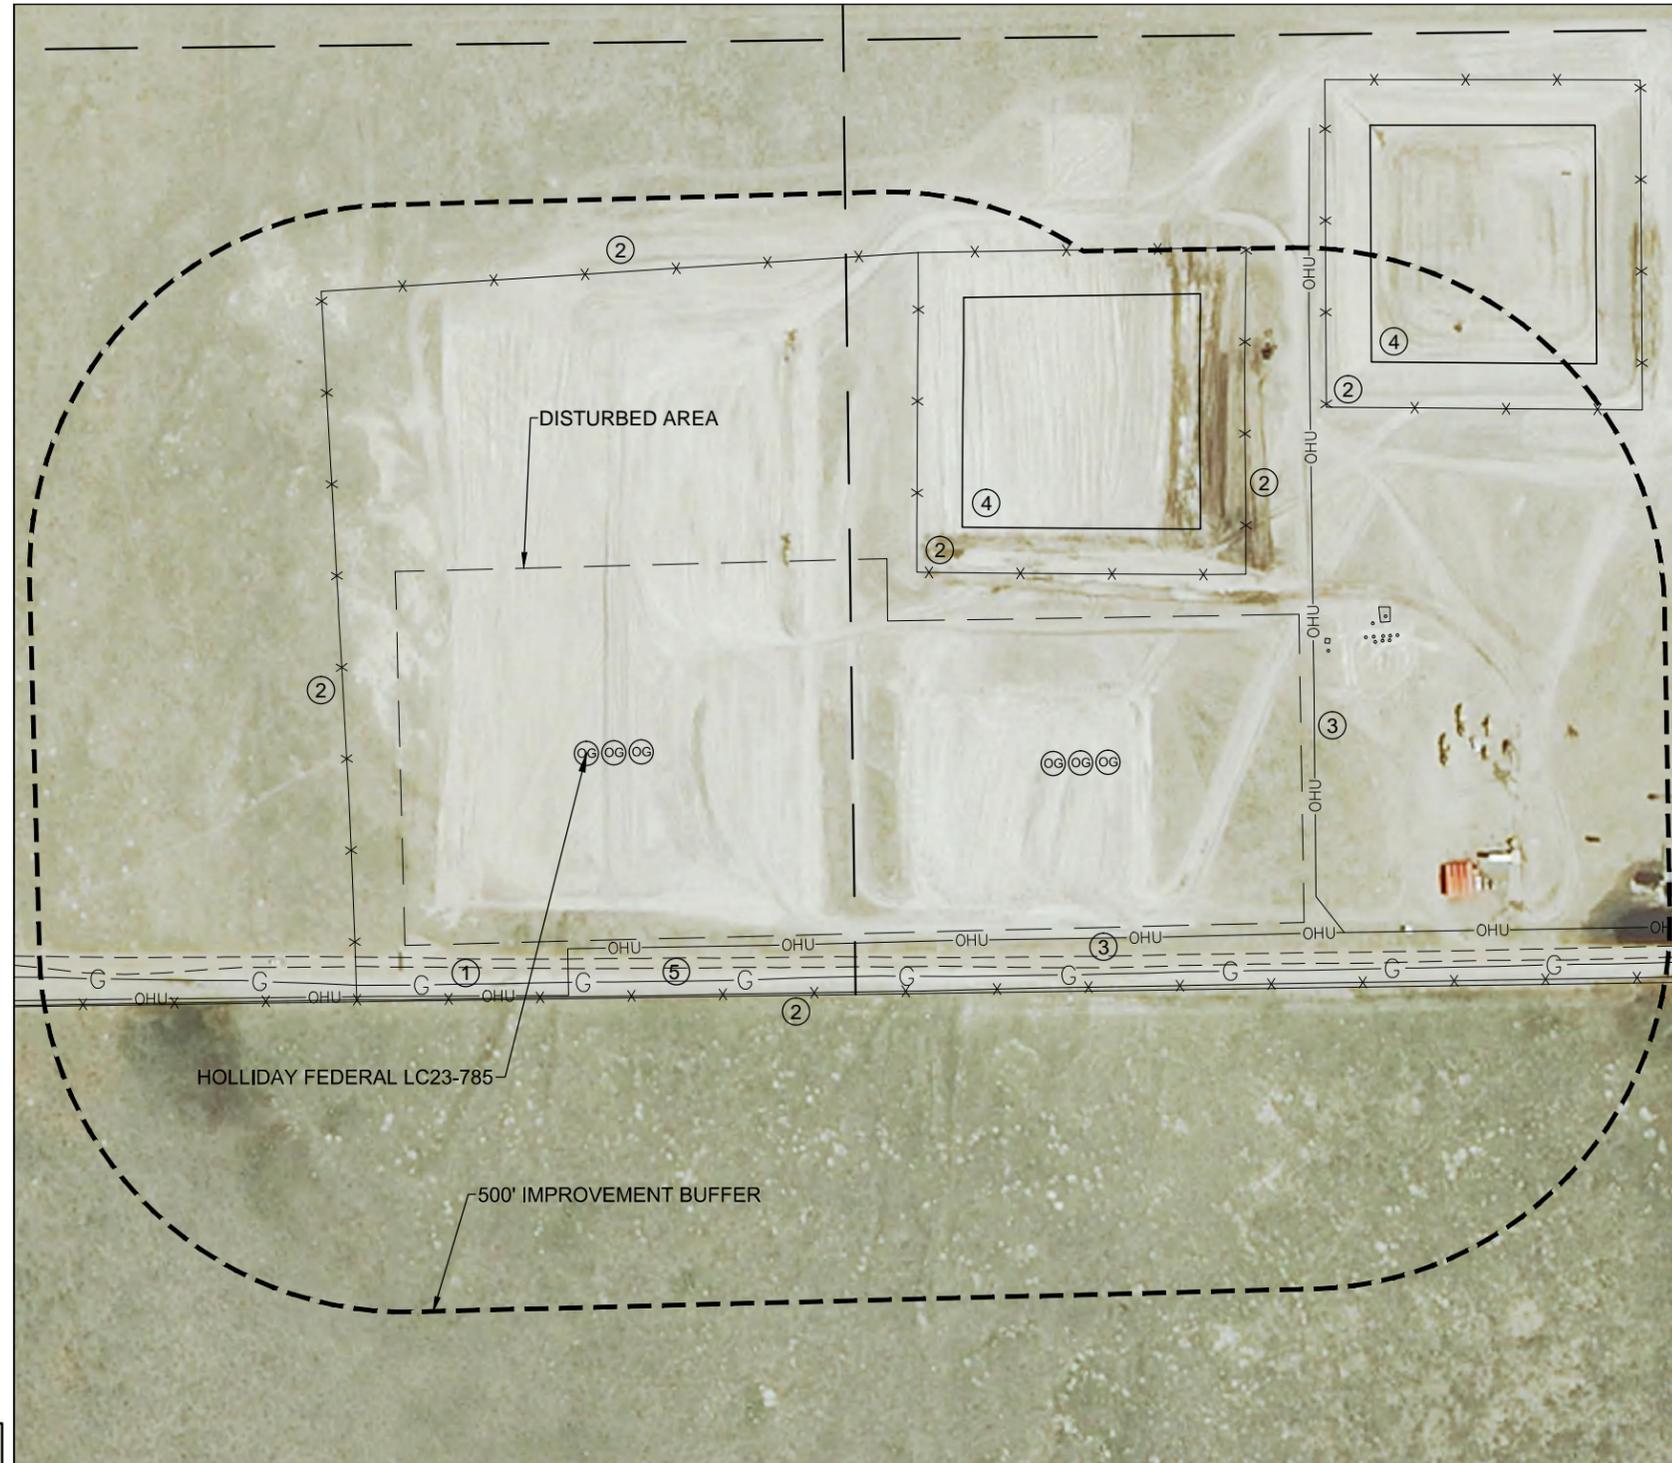

FIELD DATE: 04-23-14  
DRAWING DATE: 08-20-15  
DRAWN BY: KAD  
CHECKED BY: TJN

