



December 31, 2015

VIA ELECTRONIC TRANSMITTAL

Director Matt Lepore  
Colorado Oil and Gas Conservation Commission  
1120 Lincoln Street Suite 801  
Denver, Colorado 80203

RE: Rule 318.A.e.  
CS-Scott 3-1-13  
CS-Scott 4-1-13  
CS-Scott 5-1-13

Surface Location: SWSE, Section 36, Township 6 North, Range 66 West, Weld County, CO

Dear Mr. Lepore,

Extraction Oil and Gas is planning to drill the captioned horizontal wells in accordance with the provision of COGCC Rule 318A.e.

The proposed wellbore spacing unit consists of:

Sec.1-5N-66W: W/2  
Sec.12-5N-66W: W/2  
Sec.13-5N-66W: N/2NW/4

The spacing unit is a 720-acre wellbore spacing unit for the Niobrara and Codell formations.

Extraction Oil and Gas hereby certifies to the Director that all Owners within the proposed spacing unit above were notified and 30 days have passed without objection.

If you have any questions or issues regarding this permit, please contact Alyssa Andrews at 720-420-5749.



Respectfully,

Alyssa Andrews  
Agent for Extraction Oil and Gas

P:\\_Engineering\0210012 MRI C Street\DRAWINGS\EXHIBITS\0210012PSUE-SCOTT.dwg, 10/15/2015 3:17:46 PM, KELVIN WISE, LAMP RYNEARSON & ASSOCIATES

NAME: SCOTT  
SPACING UNIT: W/2 SEC 1, W/2 SEC 12, N/2 NW/4 SEC 13 T5N, R66W UNIT ACREAGE: 720

WELL NAME	SURFACE LOCATION				LANDING POINT\BEGIN HORIZONTAL COMPLETION ZONE				BOTTOM HOLE\END HORIZONTAL COMPLETION ZONE				COMPLETION ZONE BEARING	COMPLETION ZONE LENGTH
	DIST.	DIR.	DIST.	DIR.	DIST.	DIR.	DIST.	DIR.	DIST.	DIR.	DIST.	DIR.		
CS-SCOTT C4-1-13	340'	FSL	1976'	FEL	460'	FNL	2151'	FWL	310'	FNL	2140'	FWL	S00°20'07"E	11108.58'
CS-SCOTT 5-1-13	340'	FSL	1984'	FEL	460'	FNL	1983'	FWL	310'	FNL	1972'	FWL	S00°20'07"E	11109.38'
CS-SCOTT 4-1-13	340'	FSL	2000'	FEL	460'	FNL	1647'	FWL	310'	FNL	1636'	FWL	S00°20'08"E	11110.99'
CS-SCOTT C3-1-13	340'	FSL	2008'	FEL	460'	FNL	1479'	FWL	310'	FNL	1464'	FWL	S00°20'08"E	11111.79'
CS-SCOTT 3-1-13	341'	FSL	2016'	FEL	460'	FNL	1311'	FWL	310'	FNL	1296'	FWL	S00°20'08"E	11112.59'
CS-SCOTT C2-1-13	341'	FSL	2040'	FEL	460'	FNL	800'	FWL	310'	FNL	789'	FWL	S00°20'09"E	11115.02'

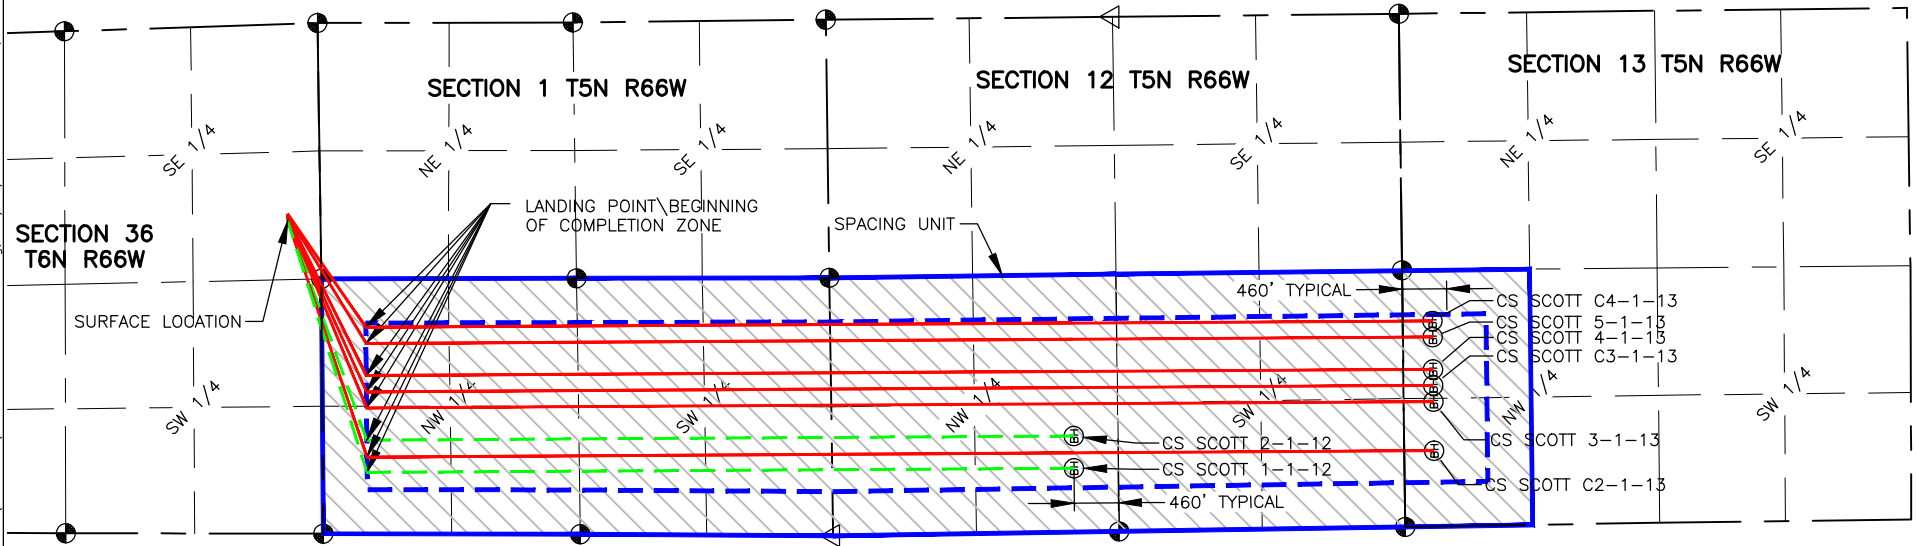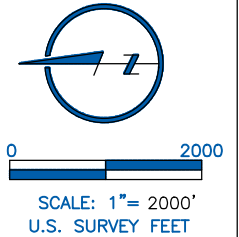

**LAMP RYNEARSON**  
& ASSOCIATES

4715 Innovation Drive 970.226.0342 | P  
Fort Collins, CO 80525 970.226.0879 | F  
www.LRA-Inc.com

Planned Spacing Unit Exhibit  
C Street Directional Project  
Scott

**LEGEND**

- ALIQUOT CORNER
- ⊕ BOTTOM HOLE
- COMPUTED FROM GLO RECORDS
- SECTION LINE
- QUARTER SECTION LINE
- SIXTEENTH LINE
- ◆ UNION COLONY CORNER
- △ COMPUTED ALIQUOT CORNER FROM MONUMENT ACCESSORIES
- EXISTING WELL

drawn by  
KJW

date  
10/15/15

cogcc id  
430474

project - task number  
0210012.00-502

book and page

surface - location

SW/4 SE/4 SEC 36 T6N R66W

path\filename P:\\_Engineering\0210012 MRI C Street\DRAWINGS\EXHIBITS\0210012PSUE-SCOTT.dwg